
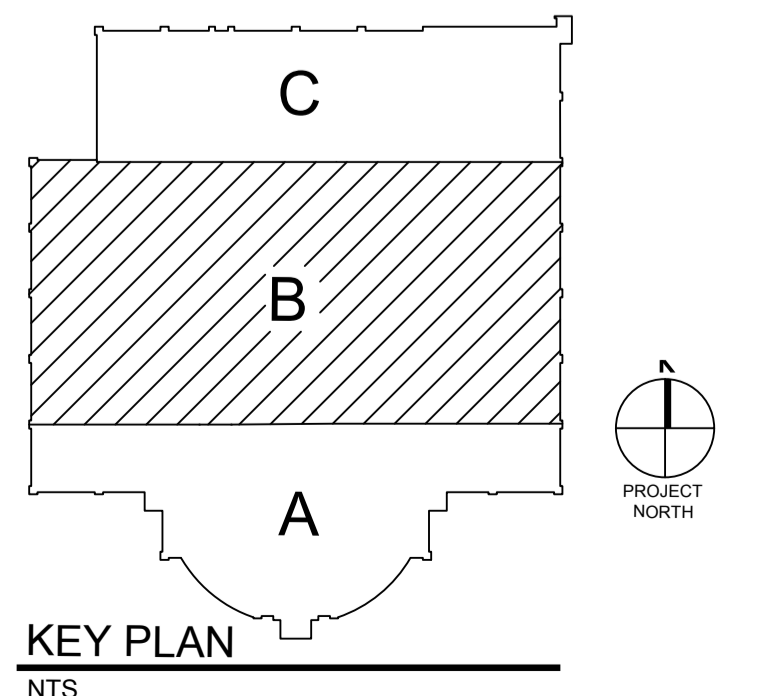


1 PARTIAL FIRST FLOOR PLAN - AREA "B"
SCALE: 1/8" = 1'-0"

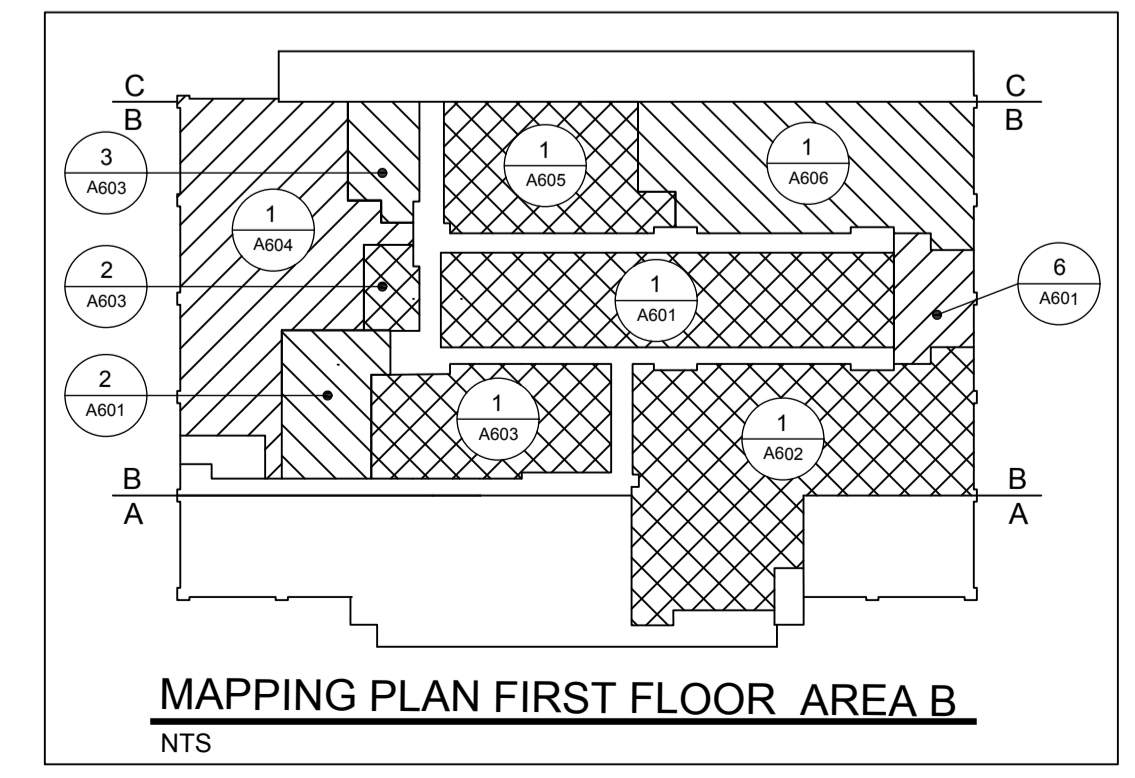

NO.	DATE	REVISIONS	REMARKS

LIBRARY PLAN THESE
APPROVED BY A SEALY FOR THE
UNIVERSITY OF MARYLAND
MAY 1988

LIBRARY PLAN THESE
APPROVED BY A SEALY FOR THE
UNIVERSITY OF MARYLAND
MAY 1988

ARCHITECTURE
ENGINEERING
INCORPORATED
IOTT
310 HAMMOND ST. SUITE 109 SALISBURY, MARYLAND
(410) 749-7229 FAX (410) 749-9001

TRI - COUNTY MULTI-PURPOSE CENTER
BUILDING ENVELOPE AND
INTERIOR RENOVATION
SALISBURY, MARYLAND
PARTIAL FIRST FLOOR PLAN - AREA "B"

PRINT DATE: 11.12.2010
IOTT PROJ. NO.: 09-035
DESIGN BY: KI
DRAWN BY: E.W.
SCALE: AS NOTED
STAGE: ISSUED FOR BID
DWG. FILE: 09-035-A-102

A
102