


1 PARTIAL 1ST FLOOR REFLECTED CEILING PLAN- AREA "A"
SCALE: 1/8" = 1'-0"

- LEGEND**
- ① INDICATES 11'-0" CEILING HEIGHT
 - ② INDICATES 10'-0" CEILING HEIGHT A.F.F.
 - ③ EXISTING TO REMAIN
 - ④ INDICATES 9'-0" CEILING HEIGHT A.F.F.
 - ⑤ INDICATES 8'-0" CEILING HEIGHT A.F.F.
 - ⑥ INDICATES 1 HOUR FIRE RATED GYPSUM CEILING FINISHED AND PAINTED
 - ⑦ INDICATES MOISTURE RESISTANT GYPSUM CEILING FINISHED AND PAINTED
 - ⑧ INDICATES GYPSUM CEILING / BULKHEAD FINISHED AND PAINTED
 - ☒ H.V.A.C. SUPPLY
 - LINEAL H.V.A.C. SUPPLY
 - ☒ H.V.A.C. RETURN
 - ☒ 2 X 2 FLOOR LIGHT FIXTURE
 - ☒ 2 X 4 FLOOR LIGHT FIXTURE

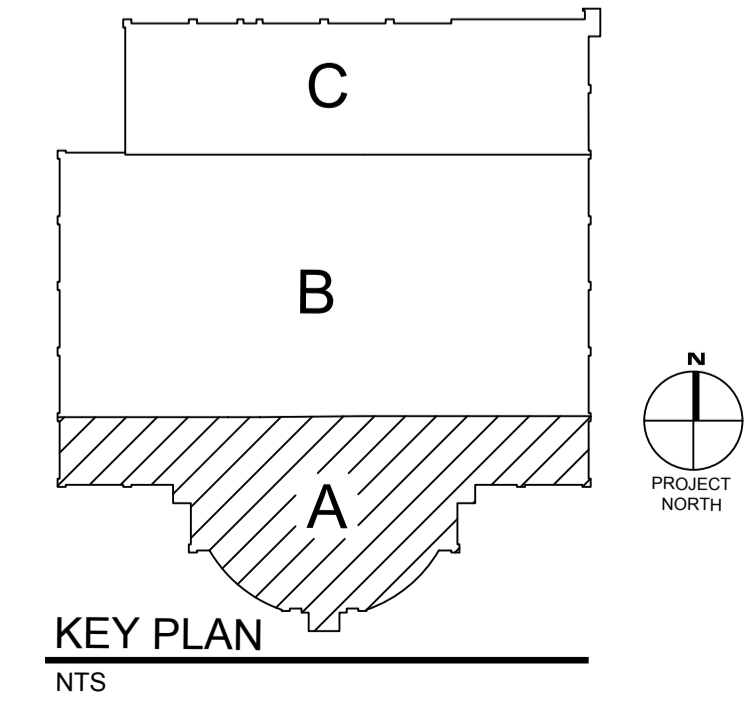

REVISIONS		
NO.	DATE	REMARKS

LEGIBILITY OF THESE DRAWINGS IS THE RESPONSIBILITY OF THE USER. THE USER SHALL BE RESPONSIBLE FOR THE ACCURACY OF THE INFORMATION PROVIDED HEREON. THE USER SHALL BE RESPONSIBLE FOR THE ACCURACY OF THE INFORMATION PROVIDED HEREON.

ARCHITECTURE
ENGINEERING
INCORPORATED

IOTT
310 HAMMOND ST. SUITE 109 SALISBURY, MARYLAND
(410) 789-7229 • FAX (410) 749-0001

TRI - COUNTY MULTI-PURPOSE CENTER
BUILDING ENVELOPE AND
INTERIOR RENOVATION
SALISBURY, MARYLAND

PRINT DATE: 11.12.2010
IOTT PROJ. NO.: 09-035
DESIGN BY: KI
DRAWN BY: JT/EW
SCALE: AS NOTED
STAGE: ISSUED FOR BID
DWG. FILE: 09-035-A200

A
200