


ROOF PLAN - MECHANICAL - DEMOLITION

SCALE: 1/8" = 1'-0"

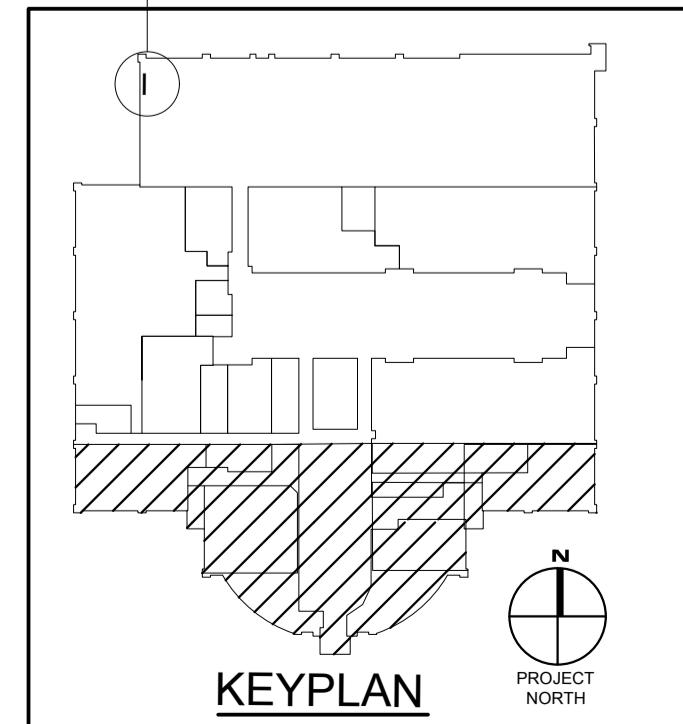

REVISIONS		
NO.	DATE	REMARKS

Professional Certification:
 I hereby certify that
 this drawing was
 prepared or approved by
 me, and that I am a
 duly licensed professional
 engineer under the laws
 of the State of Maryland.
 Expiration Date:
 2012-08-15

ARCHITECTURE
 ENGINEERING
 INCORPORATED

IOTT

310 HAMMOND ST. SUITE 100 SALISBURY, MARYLAND
 (410) 784-7259 • FAX (410) 784-0001

TRI - COUNTY COUNCIL
 REGIONAL CENTER
 ROUTE 50, EAST
 SALISBURY, MARYLAND

ROOF PLAN - MECHANICAL - DEMOLITION

PRINT DATE: 11/01/10
 SPA PROJ. NO.: 2009.0264
 DESIGN BY: MWTC
 DRAWN BY: TC / MW
 SCALE: AS NOTED
 STAGE: ISSUED FOR BIDS
 DWG. FILE: 090844103-104

M 104

SHEET: 7 OF 28
 ISSUED DATE: 11/01/10