




① FIRST FLOOR PLAN - MECHANICAL EQUIPMENT CONNECTIONS

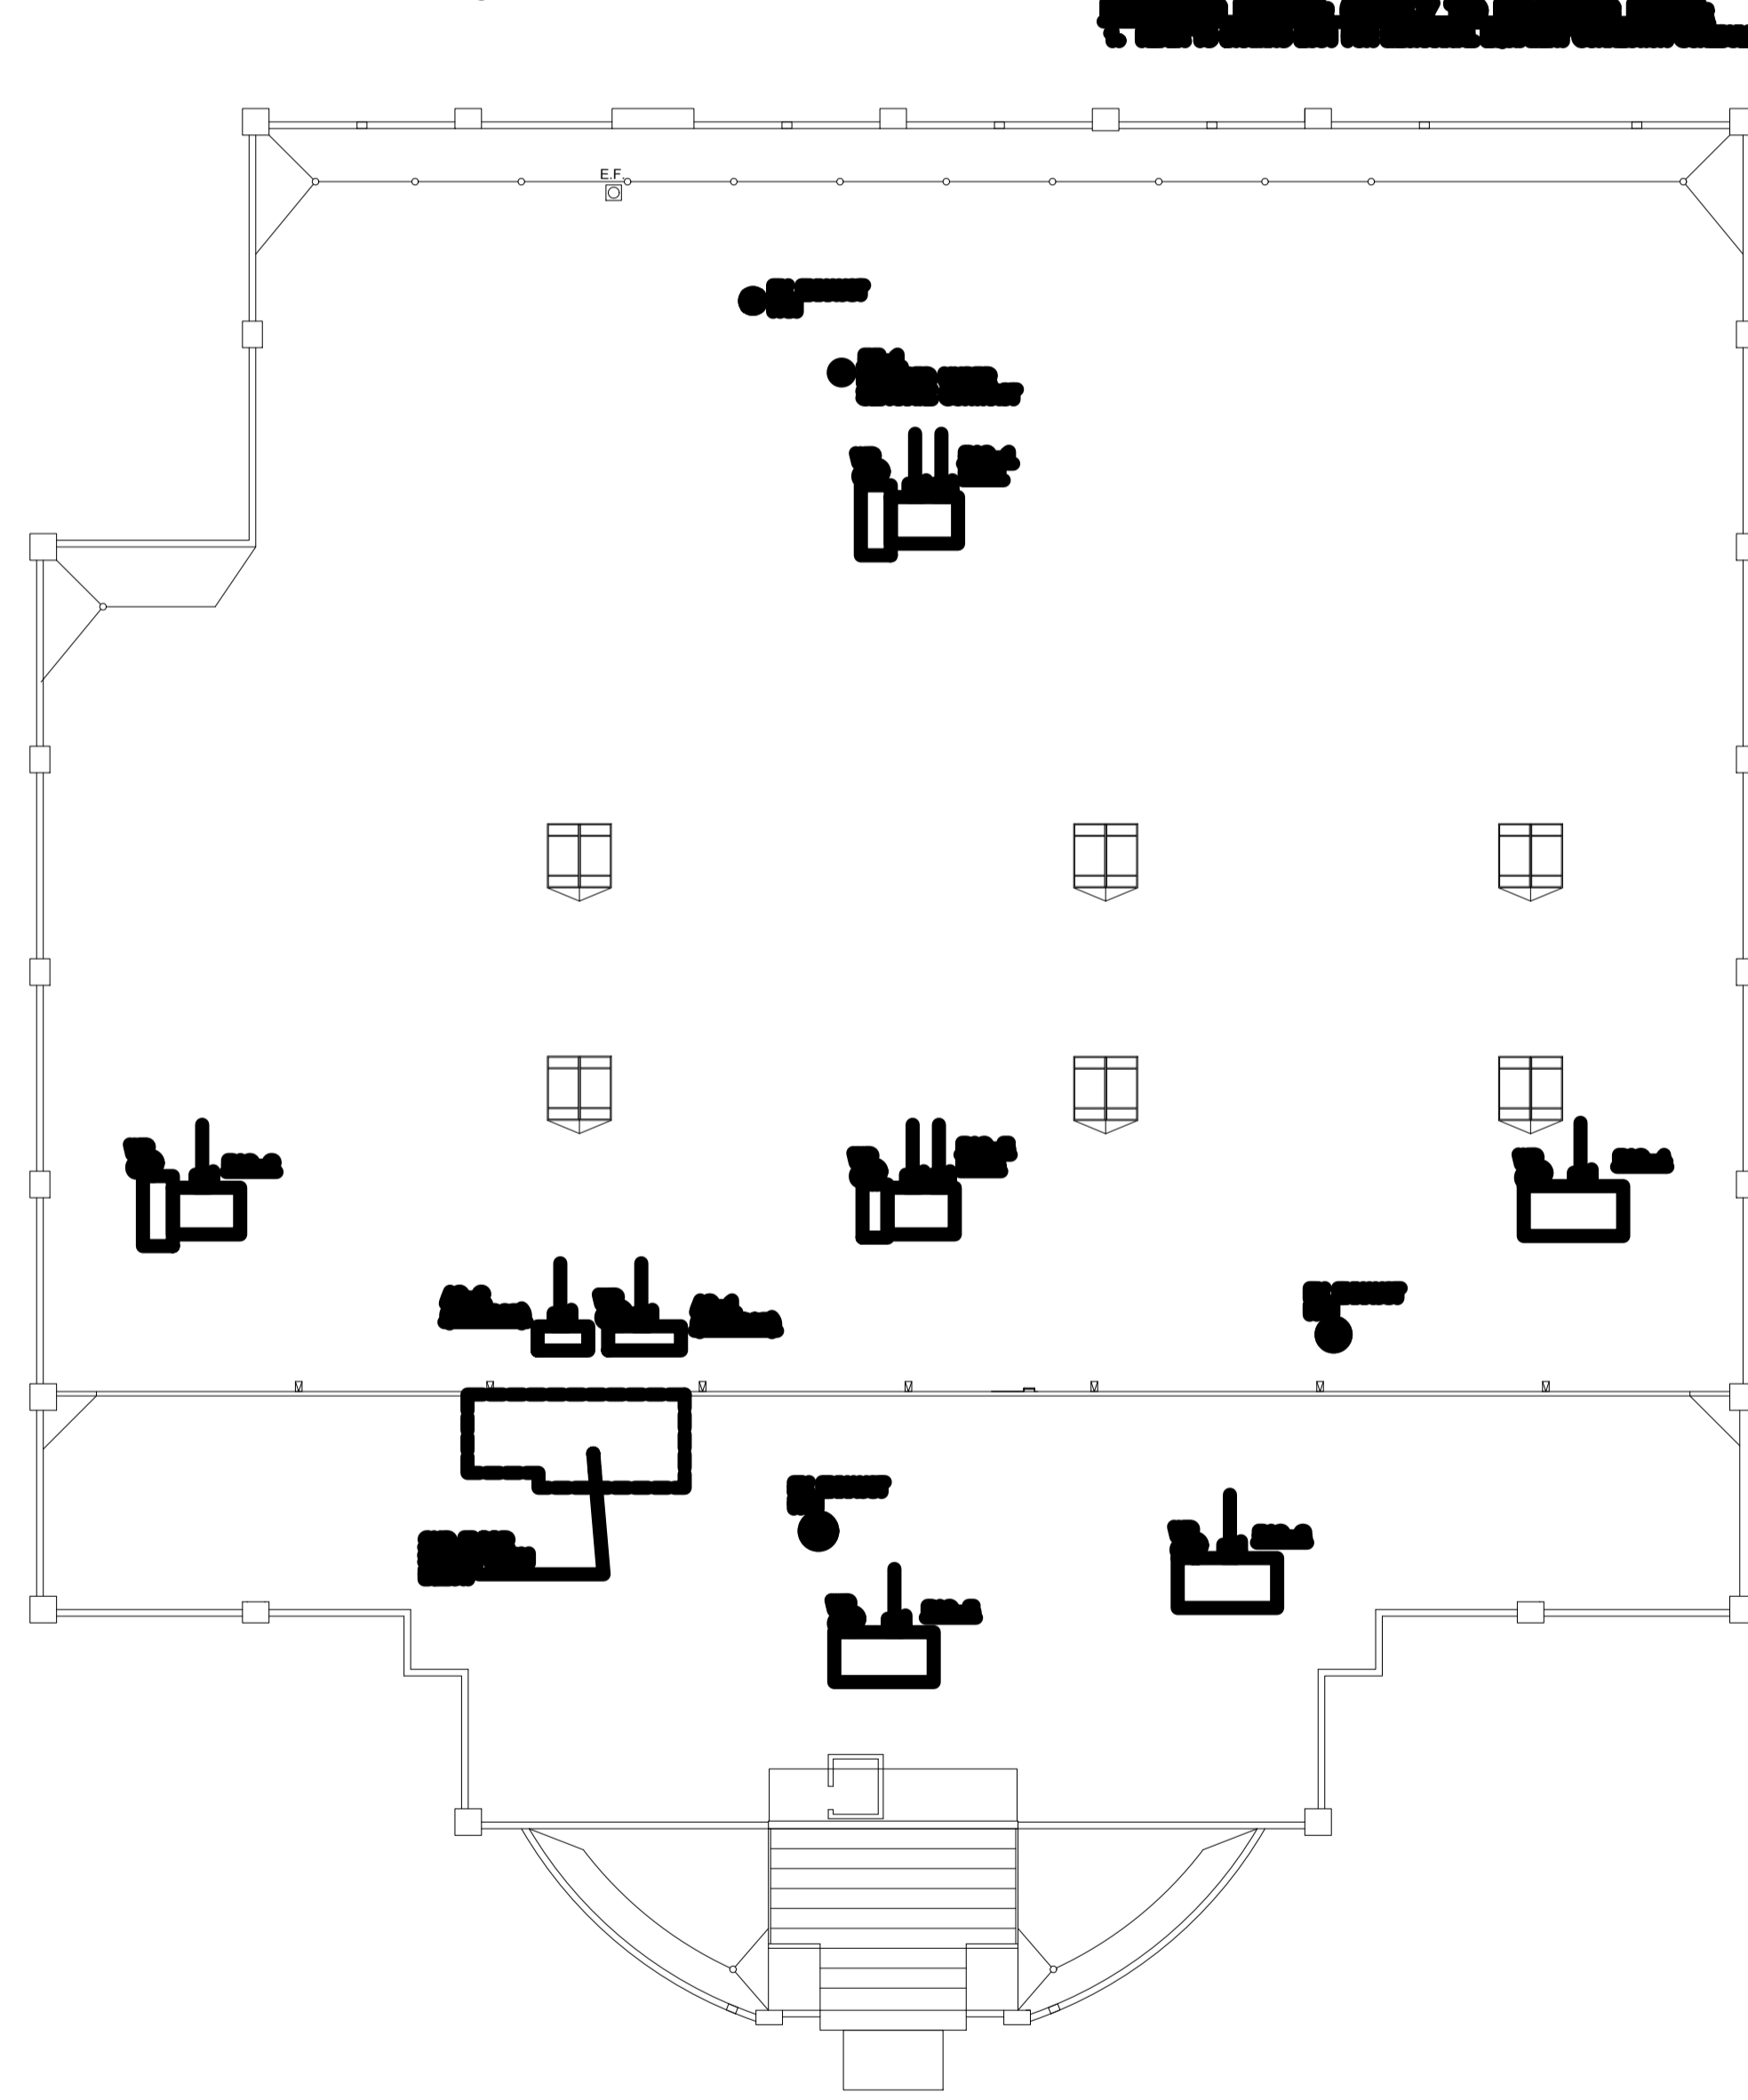

① ROOF PLAN - MECHANICAL EQUIPMENT CONNECTIONS

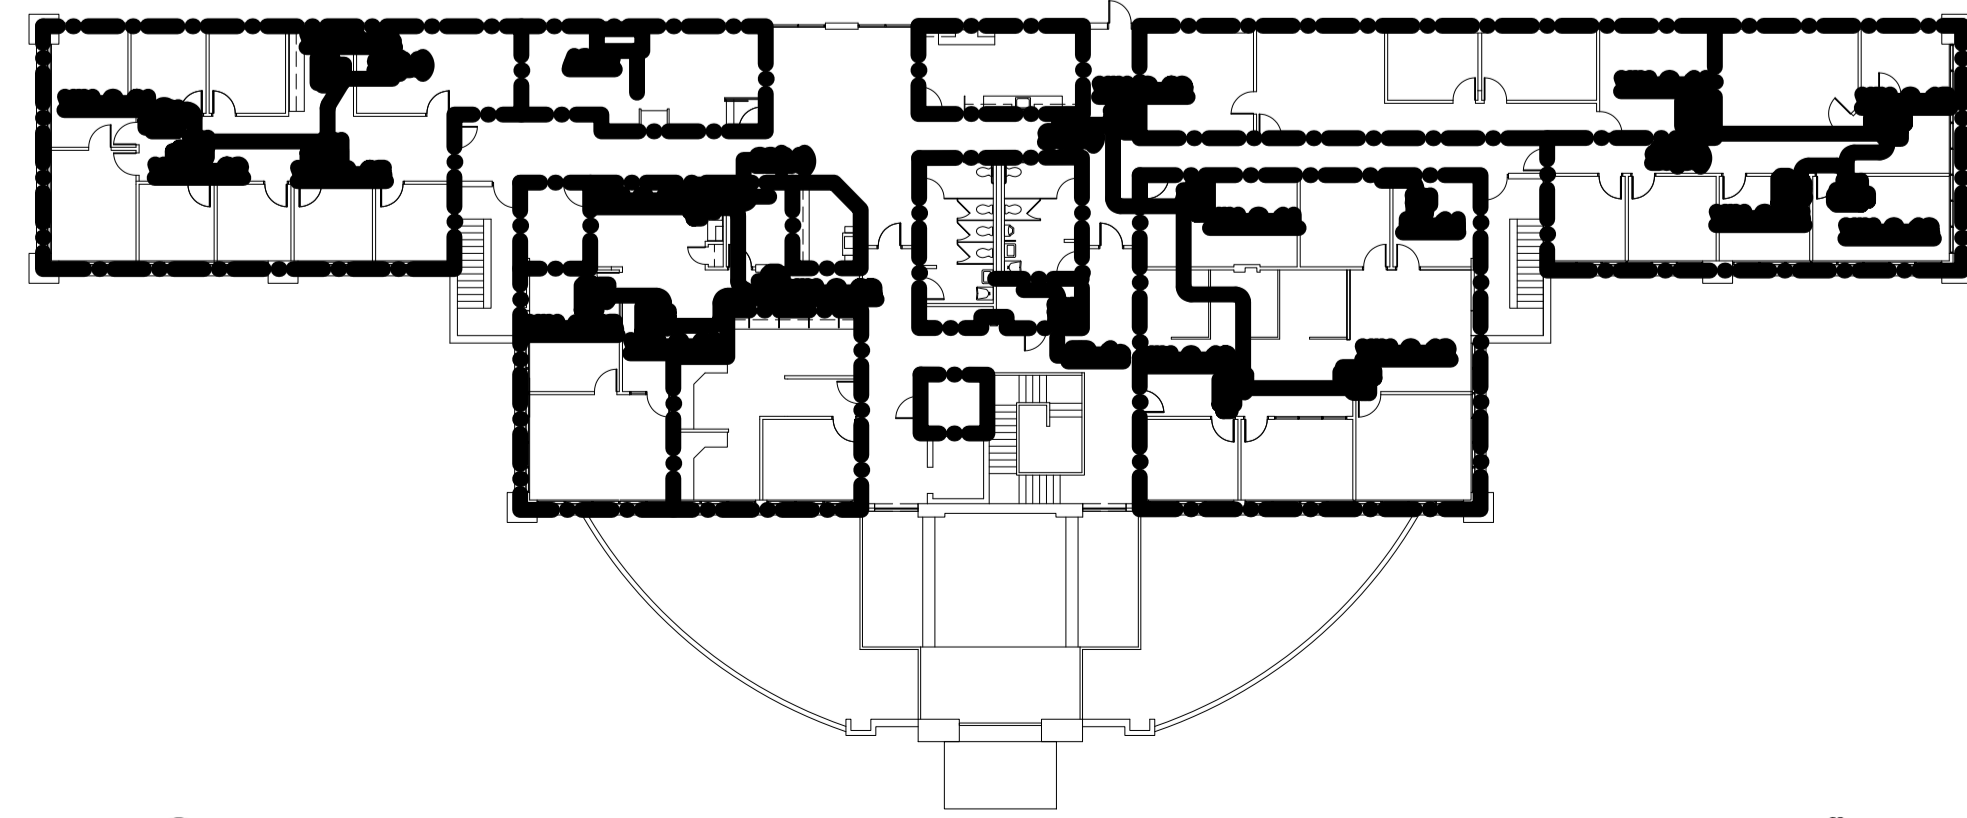

① SECOND FLOOR PLAN - MECHANICAL EQUIPMENT CONNECTIONS

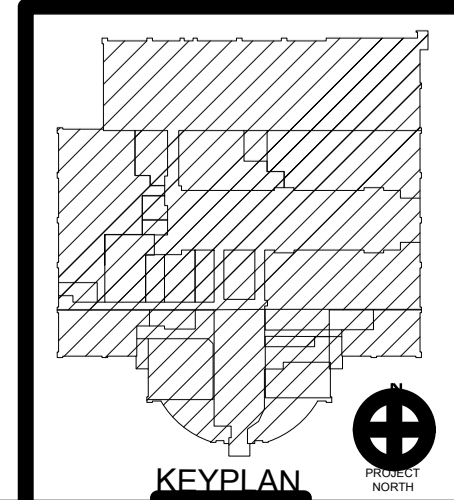

KEY PLAN

<p>DATE: 08/14/2018          DRAWN BY: J. HARRIS          CHECKED BY: J. HARRIS          PROJECT: TRI-COUNTY COUNCIL REGIONAL CENTER</p>	<p>303</p>	<p>MECHANICAL EQUIPMENT CONNECTION</p>															
	<p>E</p>																
<p>TRI-COUNTY COUNCIL          REGIONAL CENTER          ROUTE 50, EAST          SALISBURY, MARYLAND</p>																	
<p>ARCHITECTURE          ENGINEERING          INCORPORATED</p>																	
<p>SCHEINER, PATE &amp; ASSOCIATES          CONSULTING ENGINEERS</p>																	
<p>REVISIONS</p> <table border="1"> <tr> <th>NO.</th> <th>DATE</th> <th>DESCRIPTION</th> </tr> <tr> <td> </td> <td> </td> <td> </td> </tr> </table>			NO.	DATE	DESCRIPTION												
NO.	DATE	DESCRIPTION															