

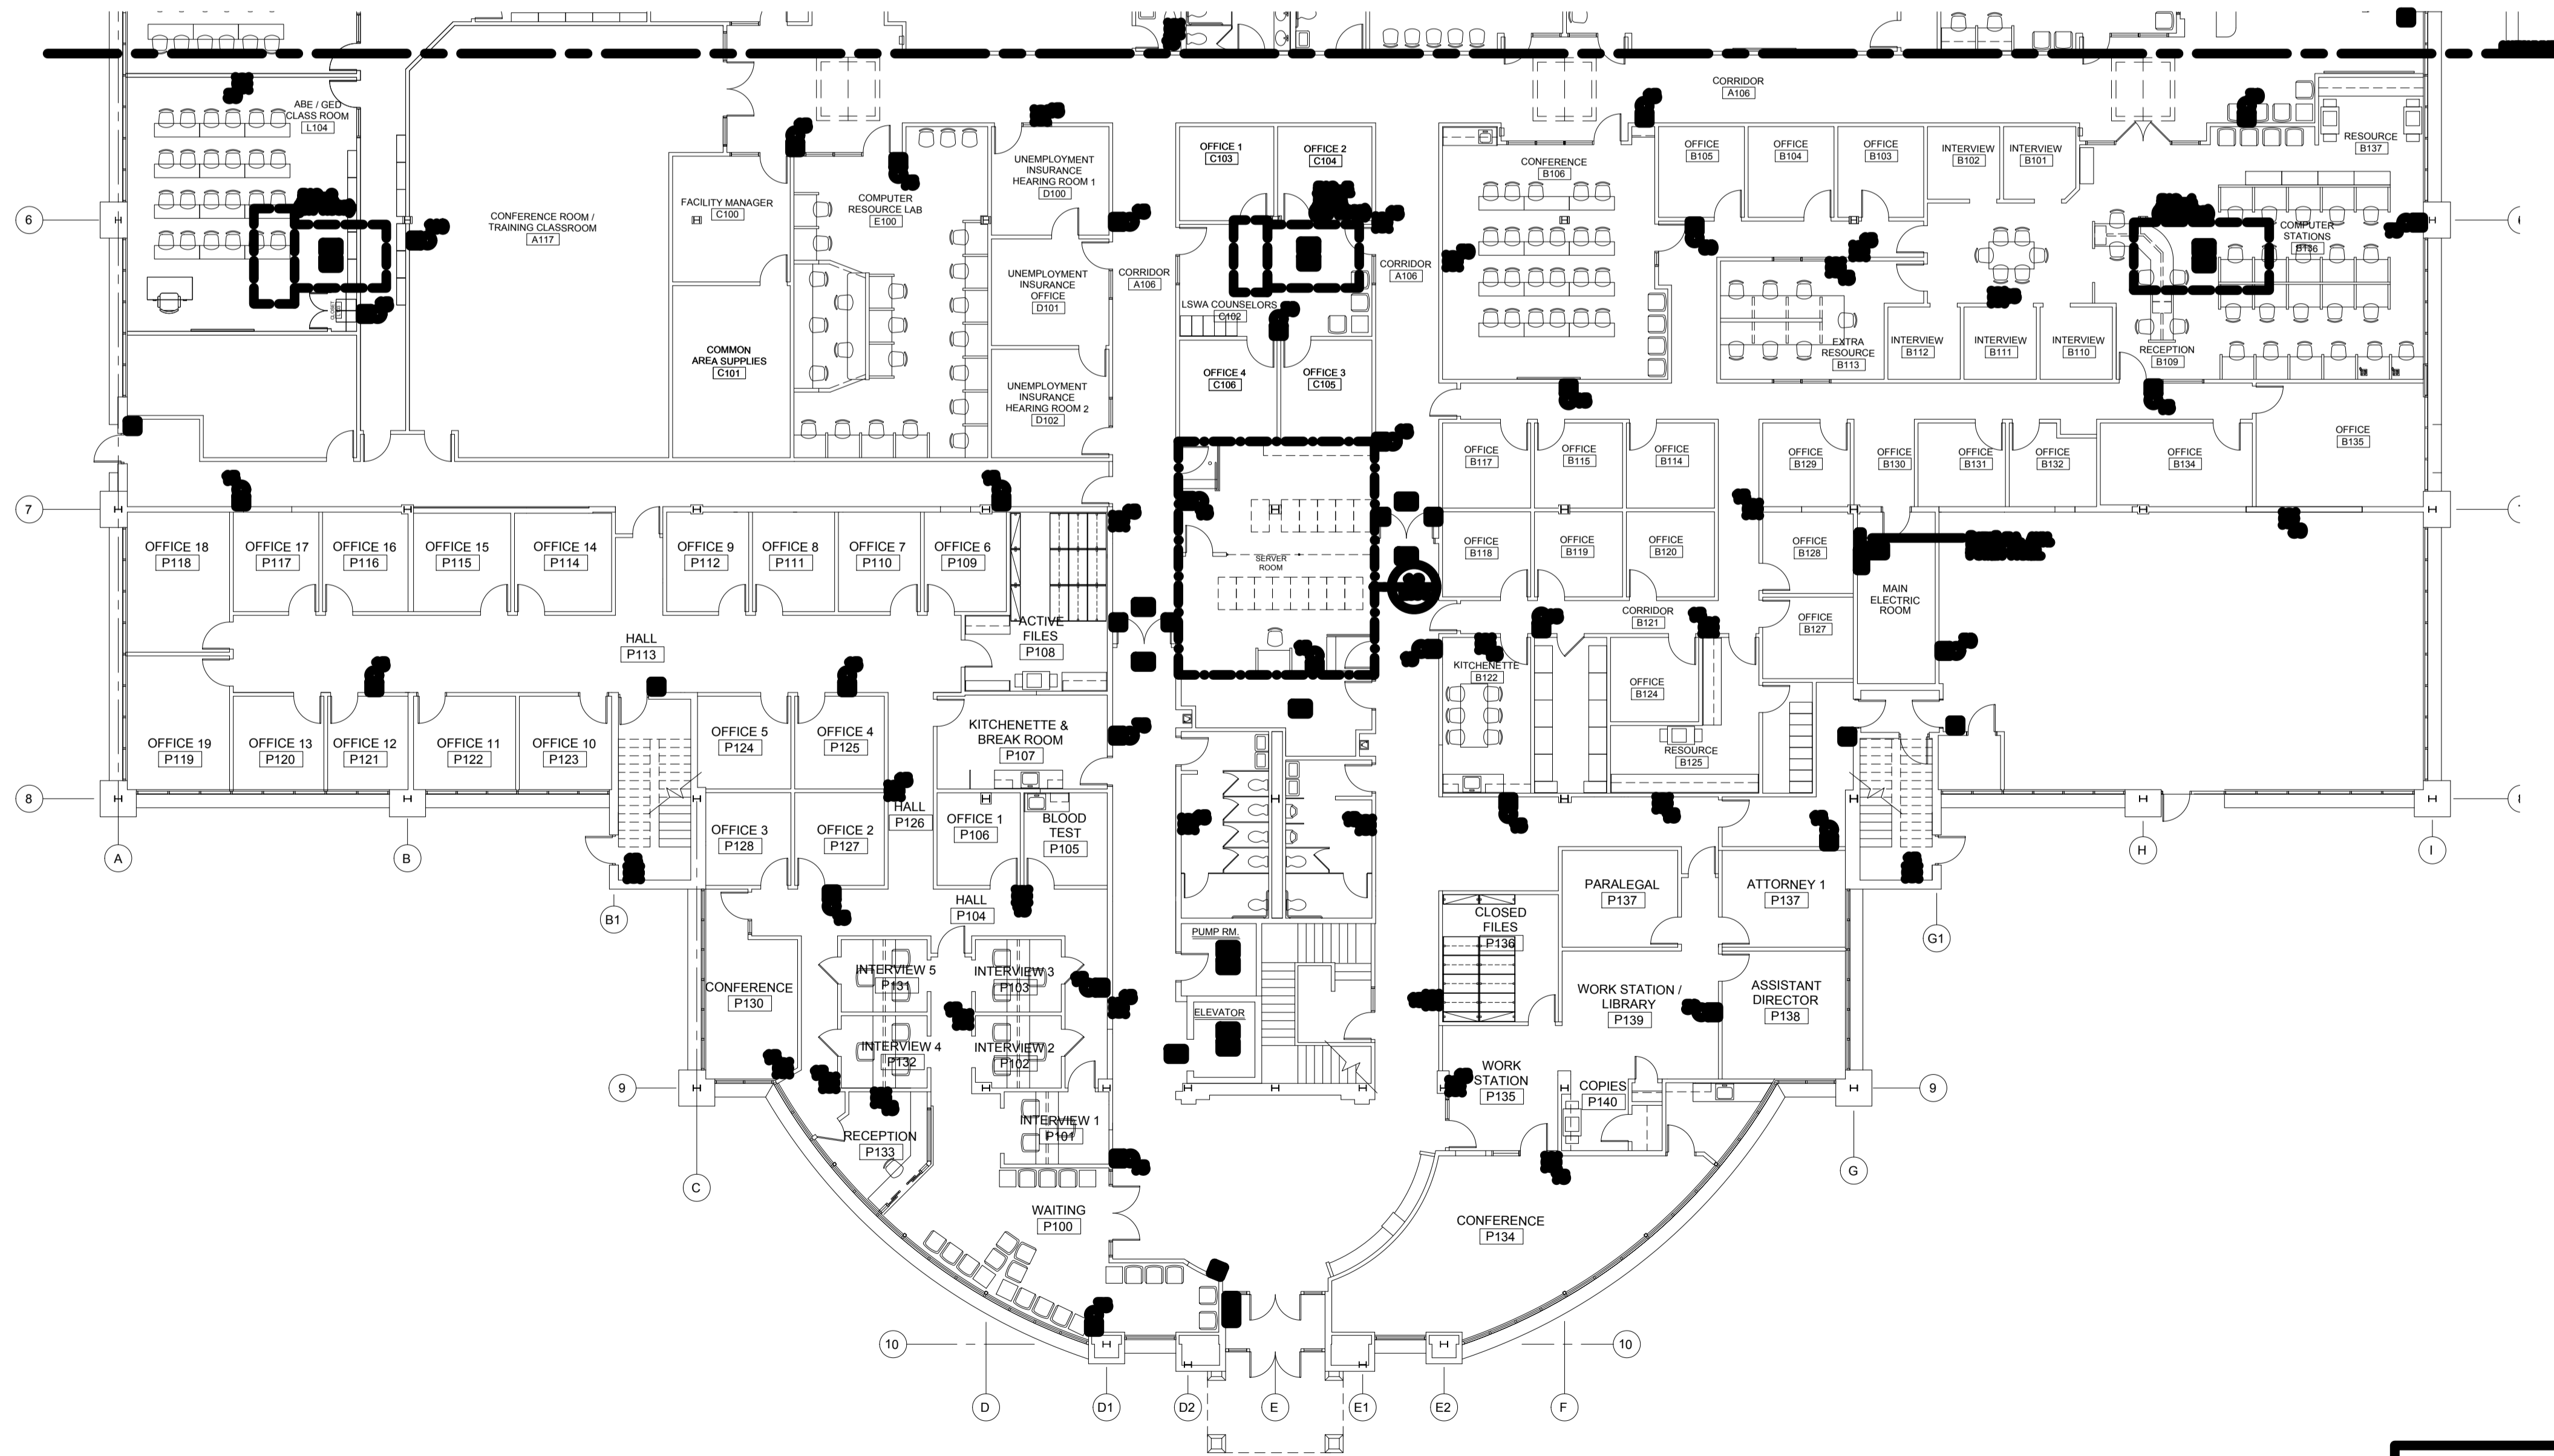


GENERAL NOTES: SEE SHEET 400-1 FOR GENERAL NOTES AND REVISIONS.

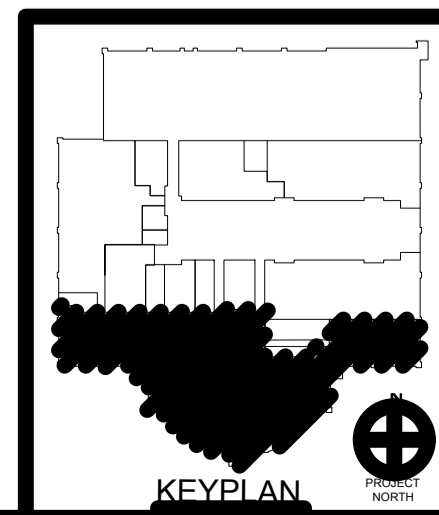

1 FIRST FLOOR PLAN - FIRE ALARM

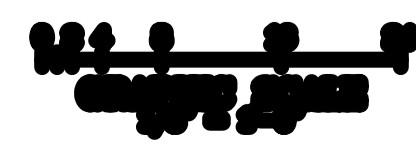

REVISIONS

NO.	DATE	DESCRIPTION
1		
2		
3		
4		
5		
6		
7		
8		
9		
10		

SCALE: 1/8" = 1'-0"

SCHEMBERG, PATE & ASSOCIATES, INC.
ARCHITECTURE, ENGINEERING & CONSULTING ENGINEERS
300 HANCOCK STREET, SUITE 200, SALISBURY, MARYLAND 21801
P: 410-541-2252, F: 410-541-2253, E: info@scpa.com

TRI-COUNTY COUNCIL
REGIONAL CENTER
ROUTE 50, EAST
SALISBURY, MARYLAND
FIRST FLOOR PLAN - FIRE ALARM

400

E