


1 PARTIAL DEMOLITION PLAN 1ST FLOOR - AREA "B"
SCALE: 1/8" = 1'-0"

GENERAL NOTE:		DEMOLITION (DASHED LINE INDICATES DEMOLITION ITEMS)	
1.	REFER TO MECHANICAL, ELECTRICAL AND PLUMBING DRAWINGS FOR EXTENT OF DEMOLITION REQUIRED FOR M.E.P. ITEMS.	19	REMOVE EXISTING OVERHEAD DOOR AND ALL RELATED COMPONENTS WITH CARE. STORE IN SECURE PLACE FOR FUTURE REUSE.
2.	INFORMATION SHOWN IN THIS DRAWING PACKAGE IS BASED ON INFORMATION PROVIDED BY OWNER AND FIELD OBSERVATION. SOME DISCREPANCIES BETWEEN DRAWING AND ACTUAL CONDITION MAY EXIST. CONTRACTOR SHALL NOTIFY OWNER OR ARCHITECT OF ANY MAJOR UNFORESEEN CONDITIONS AND/OR DIFFERENCES THAT WILL MATERIALLY EFFECT THE FINAL PRODUCT.	20	REMOVE EXISTING FINISHED FLOOR AND METHOD OF ATTACHMENTS. PREPARE SUBFLOOR TO RECEIVE NEW CONSTRUCTION.
3.	CONTRACTOR SHALL FIELD VERIFY EXISTING CONDITIONS PRIOR TO COMMENCEMENT OF ANY DEMOLITION WORK.	21	REMOVE EXISTING GLAZING. PREPARE EXISTING ALUMINUM FRAME TO RECEIVE NEW SPANDREL PANEL.
4.	G.C. SHALL COORDINATE WITH ALL OTHER DISCIPLINES PRIOR TO COMMENCEMENT OF WORK TO VERIFY LIMITS OF WORK. IF CONFLICT EXISTS CONTACT ARCHITECT(S).	22	REMOVE EXISTING CONCRETE STAIR AND ALL RELATED COMPONENTS. BACKFILL HOLE WITH COMPACTED DIRT. PREPARE FOR NEW CONCRETE SIDEWALK.
RENOVATIONS		23	REMOVE EXISTING GLAZING WITH CARE.
1	INFILL EXISTING OPENING TO MATCH ADJACENT (EXISTING) WALL.	24	REMOVE EXISTING WALL LOW WALL IN ITS ENTIRETY WITH CARE - SALVAGE EXTERIOR BRICKS FOR REUSE.
2	EXISTING FIXTURES TO REMAIN. CHECK FOR PROPER WORKING ORDER. CLEAN AND SANITIZE TO LIKE NEW CONDITION.	25	REMOVE EXISTING FOLDING PARTITION WALL AND ALL RELATED COMPONENTS WITH CARE. RETURN TO OWNER FOR THEIR FUTURE USE.
3	EXISTING TOILET PARTITION TO REMAIN. CHECK FOR PROPER FUNCTION AND CONDITION TO ACHIEVE LIKE NEW CONDITION.	26	REMOVE EXISTING NONESSENTIAL MACHINE SHOP EQUIPMENT HANGING ABOVE, MOUNTED ON WALLS, AND PROTRUDING UP FROM FLOORS IN ITS ENTIRETY - COORDINATE WITH MECHANICAL, ELECTRICAL, AND PLUMBING DRAWINGS.
4	EXISTING DRINKING FOUNTAIN TO REMAIN. CHECK FOR PROPER FUNCTION. CLEAN AND SANITIZE TO LIKE NEW CONDITION.	27	REMOVE EXISTING LIGHT FIXTURES, ACOUSTICAL CEILING TILES, SUSPENSION SYSTEM AND ALL RELATED COMPONENTS IN ITS ENTIRETY.
5	REMOVE EXISTING RECEPTIONIST DESK WITH CARE. STORE IN SAFE. SECURE PLACE UNTIL IT CAN BE REINSTALLED AT A LATER DATE AT ITS NEW LOCATION. RECONDITION EXISTING DESK TO LIKE NEW. REFER TO DETAILS.	28	REMOVE EXISTING ROLL UP DOOR AND ALL RELATED COMPONENTS WITH CARE. RETURN TO OWNER FOR THEIR FUTURE USE.
6	EXISTING DOCK LEVELER TO REMAIN. CHECK FOR PROPER WORKING ORDER.	29	REMOVE EXISTING PLUMBING FIXTURES AND ALL RELATED COMPONENTS IN ITS ENTIRETY. REFER TO PLUMBING DRAWINGS FOR EXTENT OF DEMOLITION.
7	RAISE EXISTING LOADING DOCK FLOOR ELEVATION TO MATCH INTERIOR FLOOR ELEVATION. FINISHED PRODUCT TO MATCH TYPICAL NEW FINISHED FLOOR.	30	REMOVE EXISTING ELECTRICAL BOX AND ALL RELATED COMPONENTS IN ITS ENTIRETY. REFER TO ELECTRICAL DRAWINGS FOR EXTENT OF DEMOLITION.
8	PATCH SAW-CUT AREA WITH LIKE MATERIAL AND FINISH - COORDINATE WORK WITH FINISH FLOOR CONTRACTOR, PLUMBING CONTRACTOR AND ALL APPLICABLE DISCIPLINES.	31	REMOVE EXISTING TOILET, LAVATORY, SHOWER, AND ALL RELATED COMPONENTS. COORDINATE WITH MECHANICAL, ELECTRICAL, AND PLUMBING DRAWINGS FOR EXTENT OF DEMOLITION.
DEMOLITION (DASHED LINE INDICATES DEMOLITION ITEMS)		32	REMOVE EXISTING LOCKERS AND ALL RELATED COMPONENTS WITH CARE. RETURN TO OWNER FOR FUTURE USE. CHECK LOCKERS FOR PROPER FUNCTION AND RECONDITION TO LIKE NEW.
1	REMOVE EXISTING WALL AND ALL RELATED COMPONENTS IN ITS ENTIRETY.	33	REMOVE EXISTING FURNITURE AND ALL RELATED COMPONENTS IN ITS ENTIRETY.
2	REMOVE EXISTING DOOR AND FRAMES WITH CARE. STORE IN SECURE LOCATION FOR REUSE.	34	REMOVE EXISTING DOCK LEVELER AND ALL RELATED COMPONENTS (RETURN TO OWNER FOR THEIR FUTURE USE). INFILL HOLE CREATED BY DOCK LEVELER TO ACHIEVE A LEVELED, FUNCTIONING STRUCTURE.
3	REMOVE EXISTING BORROWED LIGHTS WITH CARE. STORE IN SECURE PLACE FOR REUSE.	35	SAW-CUT AND REMOVE EXISTING CONCRETE FLOOR SLAB WHERE INDICATED TO ACCOMMODATE NEW SANITARY PIPING. COORDINATE WITH PLUMBING DRAWINGS.
4	REMOVE EXISTING DOOR, FRAME AND ALL RELATED COMPONENTS IN ITS ENTIRETY.	36	SAW-CUT AND REMOVE EXISTING CONCRETE FLOOR SLAB WHERE INDICATED TO ACCOMMODATE NEW SANITARY PIPING. COORDINATE WITH PLUMBING DWGS.

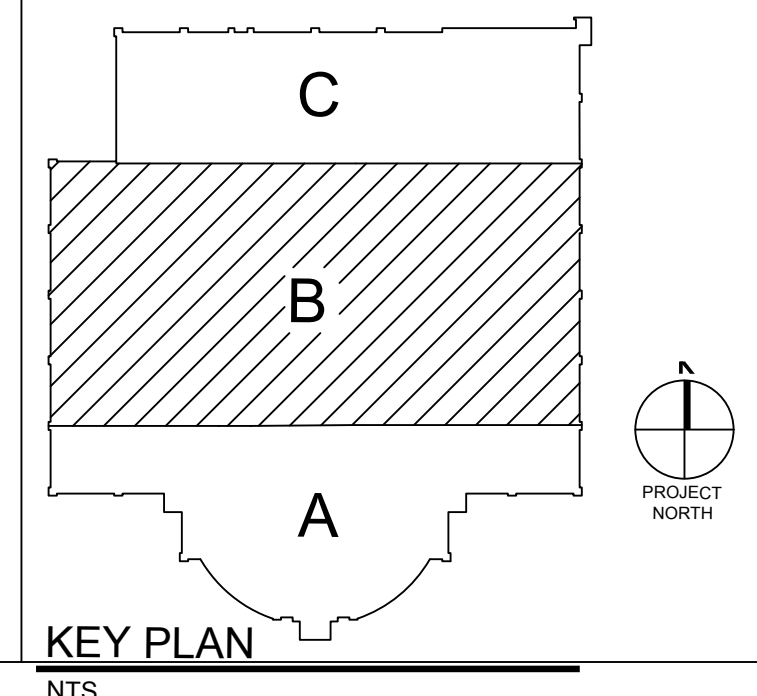

NO.	DATE	REVISIONS	REMARKS

LEGIBILITY: PRINT THESE DRAWINGS ON A 24" X 36" ARCHITECTURAL SHEET. APPROVED BY THE ARCHITECT AND SEAL FOR THE LICENSED PROFESSIONAL ARCHITECT OF THE STATE OF MARYLAND.

ARCHITECTURE
IOTT
ENGINEERING
INCORPORATED

310 HAMMOND ST. SUITE 109 SALISBURY, MARYLAND
(410) 749-7229 • FAX (410) 749-0001

TRI - COUNTY MULTI-PURPOSE AND BUILDING ENVELOPE AND INTERIOR RENOVATION SALISBURY, MARYLAND

PRINT DATE: 11.11.2010
IOTT PROJ. NO.: 09-035
DESIGN BY: KI
DRAWN BY: JT/EW
SCALE: AS NOTED
STAGE: ISSUED FOR BID
DWG. FILE: 09-035-D102

D 102