

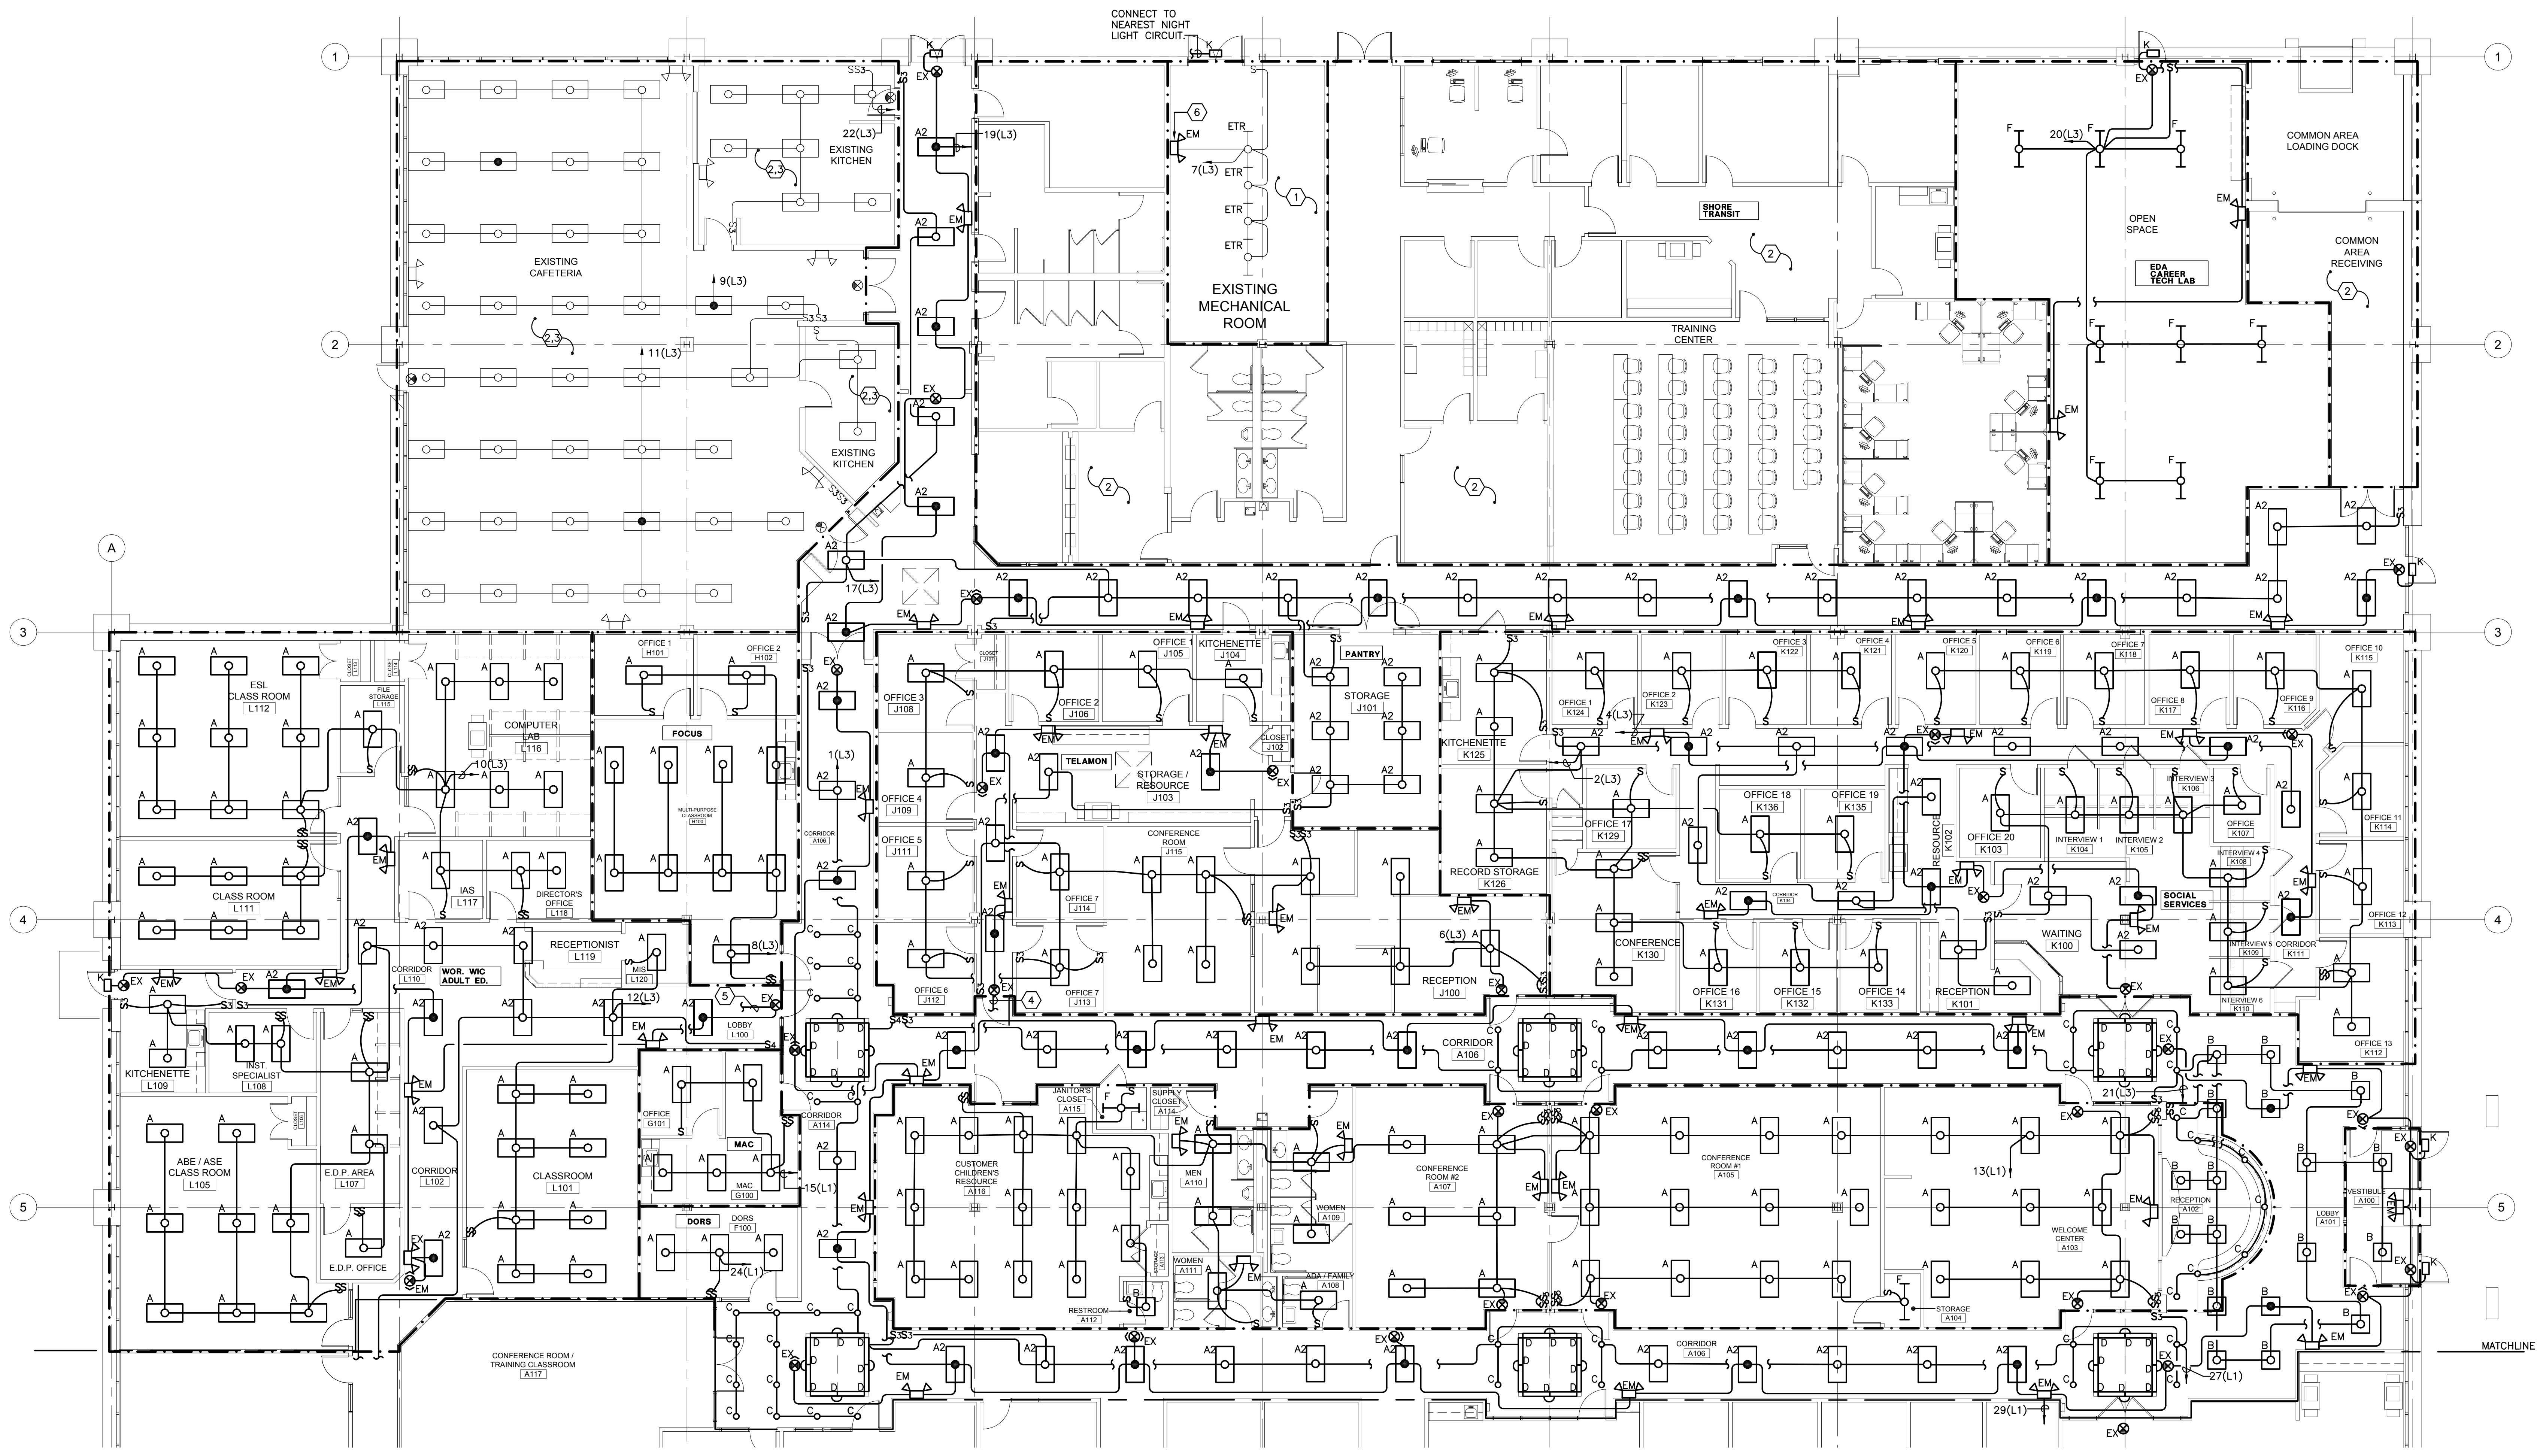


SPECIFIC NOTES (APPLY TO DRAWING E201 WHERE INDICATED):

- 1 WORK IN THIS AREA EXISTING TO REMAIN.
- 2 TENANT SPACE REVISIONS UNDER SEPARATE CONTRACT AND PERMIT.
- 3 EXISTING HVAC & ASSOCIATED PLUMBING WILL BE REMOVED. EXISTING CEILING GRID, LIGHTING, CIRCUITRY AND SPECIAL SYSTEMS SHALL REMAIN. IF REMOVAL OF LIGHTING, CIRCUITRY, SPECIAL SYSTEMS, ETC. ARE REQUIRED FOR HVAC & PLUMBING DEMOLITION, REMOVE AS NECESSARY. WHEN DEMOLITION IS COMPLETE, PUT BACK LIGHTS, CIRCUITRY & SPECIAL SYSTEMS SO ALL ARE IN WORKING ORDER. TEST LIGHT FIXTURES AND LENSES. DO NOT USE EXISTING LAMPS UNLESS NECESSARY.
- 4 REPAIR DAMAGED FIXTURES AS NECESSARY DUE TO THE REMOVAL AND RE-INSTALLATION OF LIGHT FIXTURES. FIXTURES SHALL BE IN GOOD WORKING ORDER.
- 5 CONNECT TO CIRCUIT 6(L3) AHEAD OF LOCAL LIGHTING CONTROLS.
- 6 CONNECT TO CIRCUIT 12(L3) AHEAD OF LOCAL LIGHTING CONTROLS.

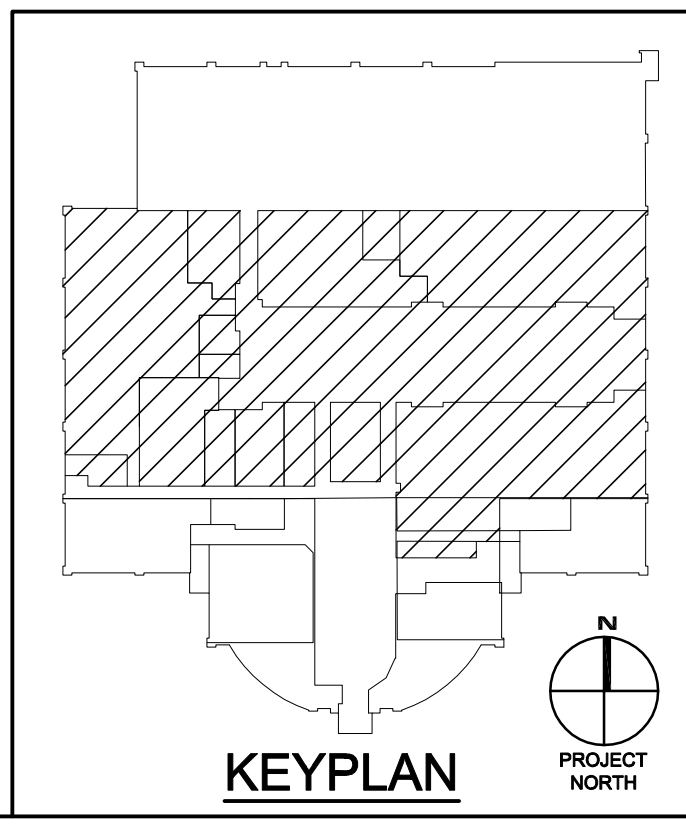

1 FIRST FLOOR PLAN - LIGHTING
SCALE: 1/8" = 1'-0"

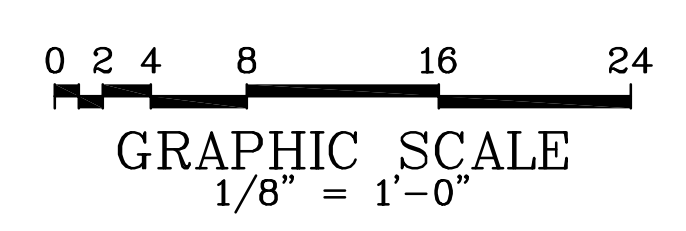

NO.	DATE	REVISIONS	REMARKS
1	11-18-2010	REVISED SPECIFIC NOTE #3	

SCHLENGER/PITZ & ASSOCIATES, INC.
CONSULTING ENGINEERS
1200 North Point Boulevard, Suite 1200, North Point, Georgia, GA 30159
Phone: 404.941.1111 Fax: 404.941.1144
Fax: 404.941.1144
www.spe.com

Professional Certification:
I hereby certify that these documents were prepared by me, and that I am a duly licensed professional engineer of the State of Maryland, License No. 16961, 2012-06-15.

IOTT
ARCHITECTURE
ENGINEERING
INCORPORATED
310 HAMMOND ST. SUITE 100 SALISBURY, MARYLAND
(410) 749-7229 FAX (410) 749-0001

**TRI - COUNTY COUNCIL
REGIONAL CENTER
ROUTE 50, EAST
SALISBURY, MARYLAND**
FIRST FLOOR PLAN - LIGHTING

PRINT DATE: 11/18/10
SPA PROJ. NO.: 2009.0284
DESIGN BY: DASHNEH
DRAWN BY: MEH
SCALE: AS NOTED
STAGE: ISSUED FOR BIDS
DWG. FILE: 2009.0284_E201

E 201
SHEET 13 OF 26
ISSUED DATE: 11/18/10