



**GRASSED SWALE DETAIL**


NO SCALE

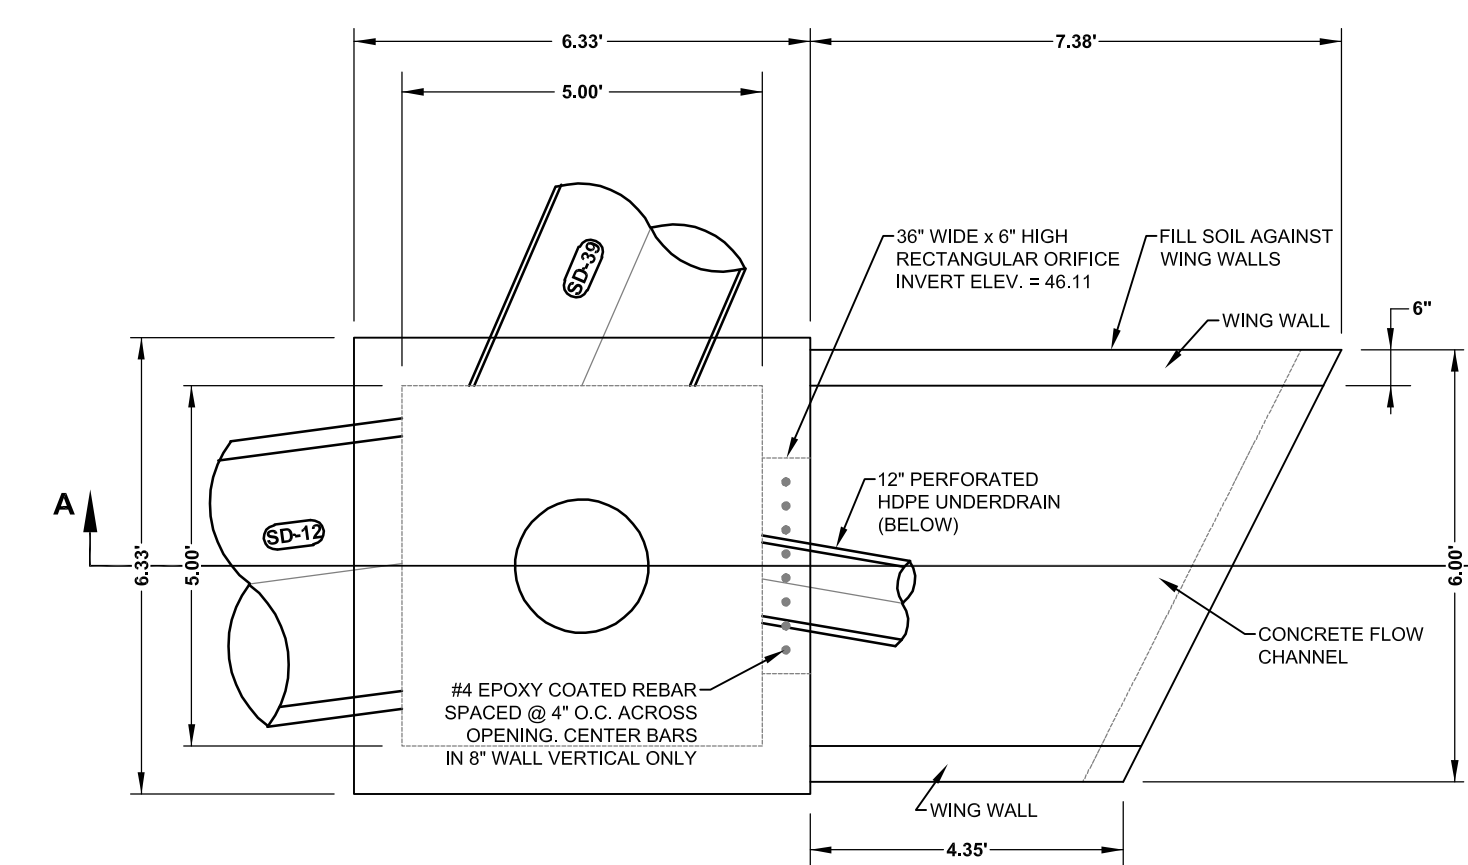

**PLAN VIEW**

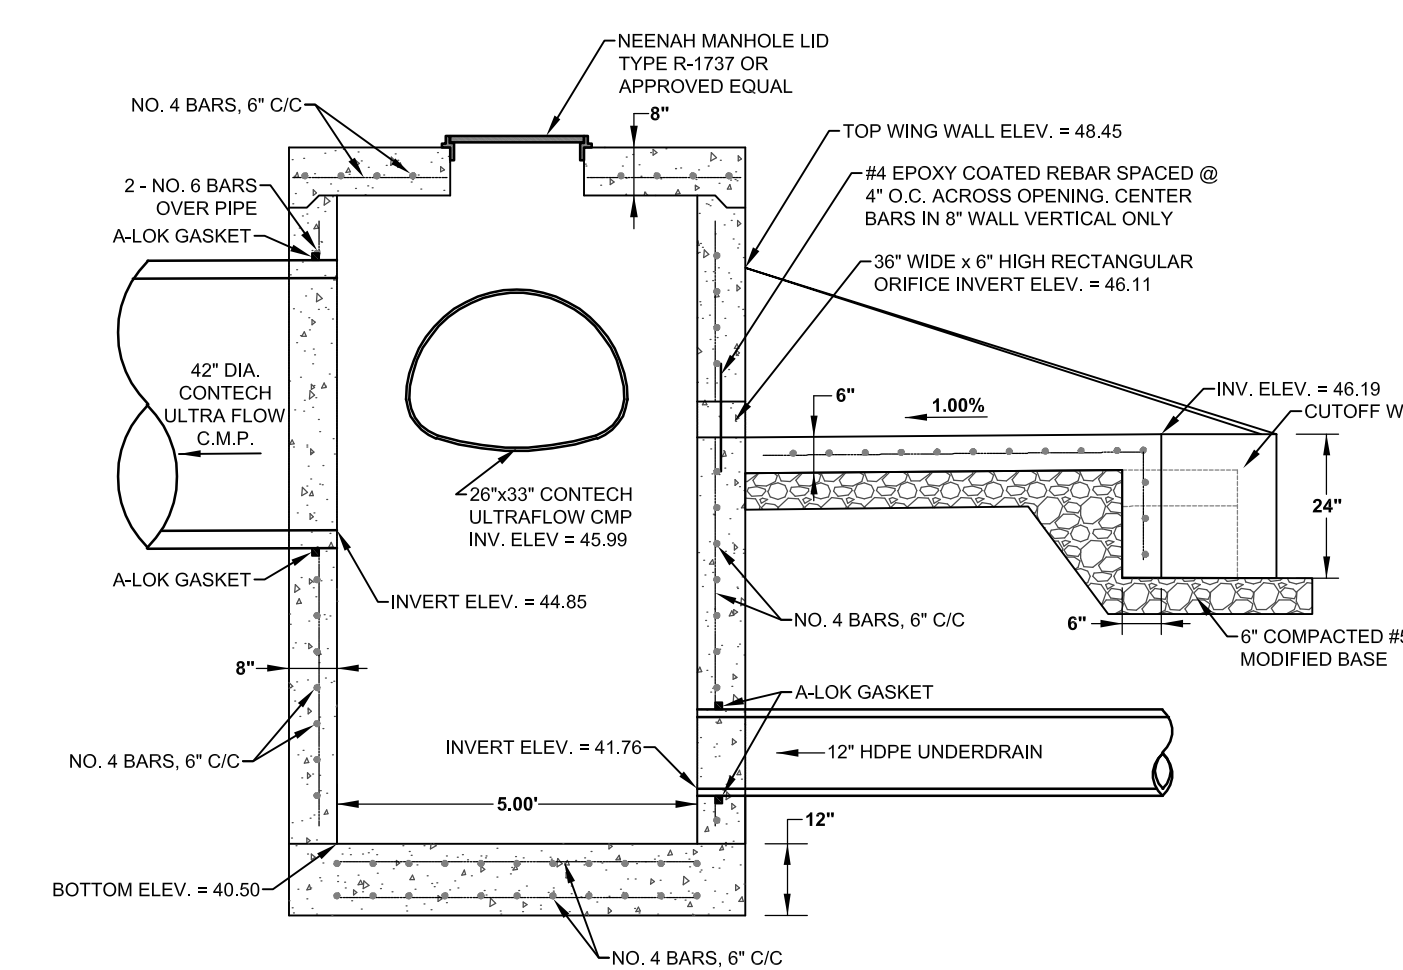

**SECTION A-A**

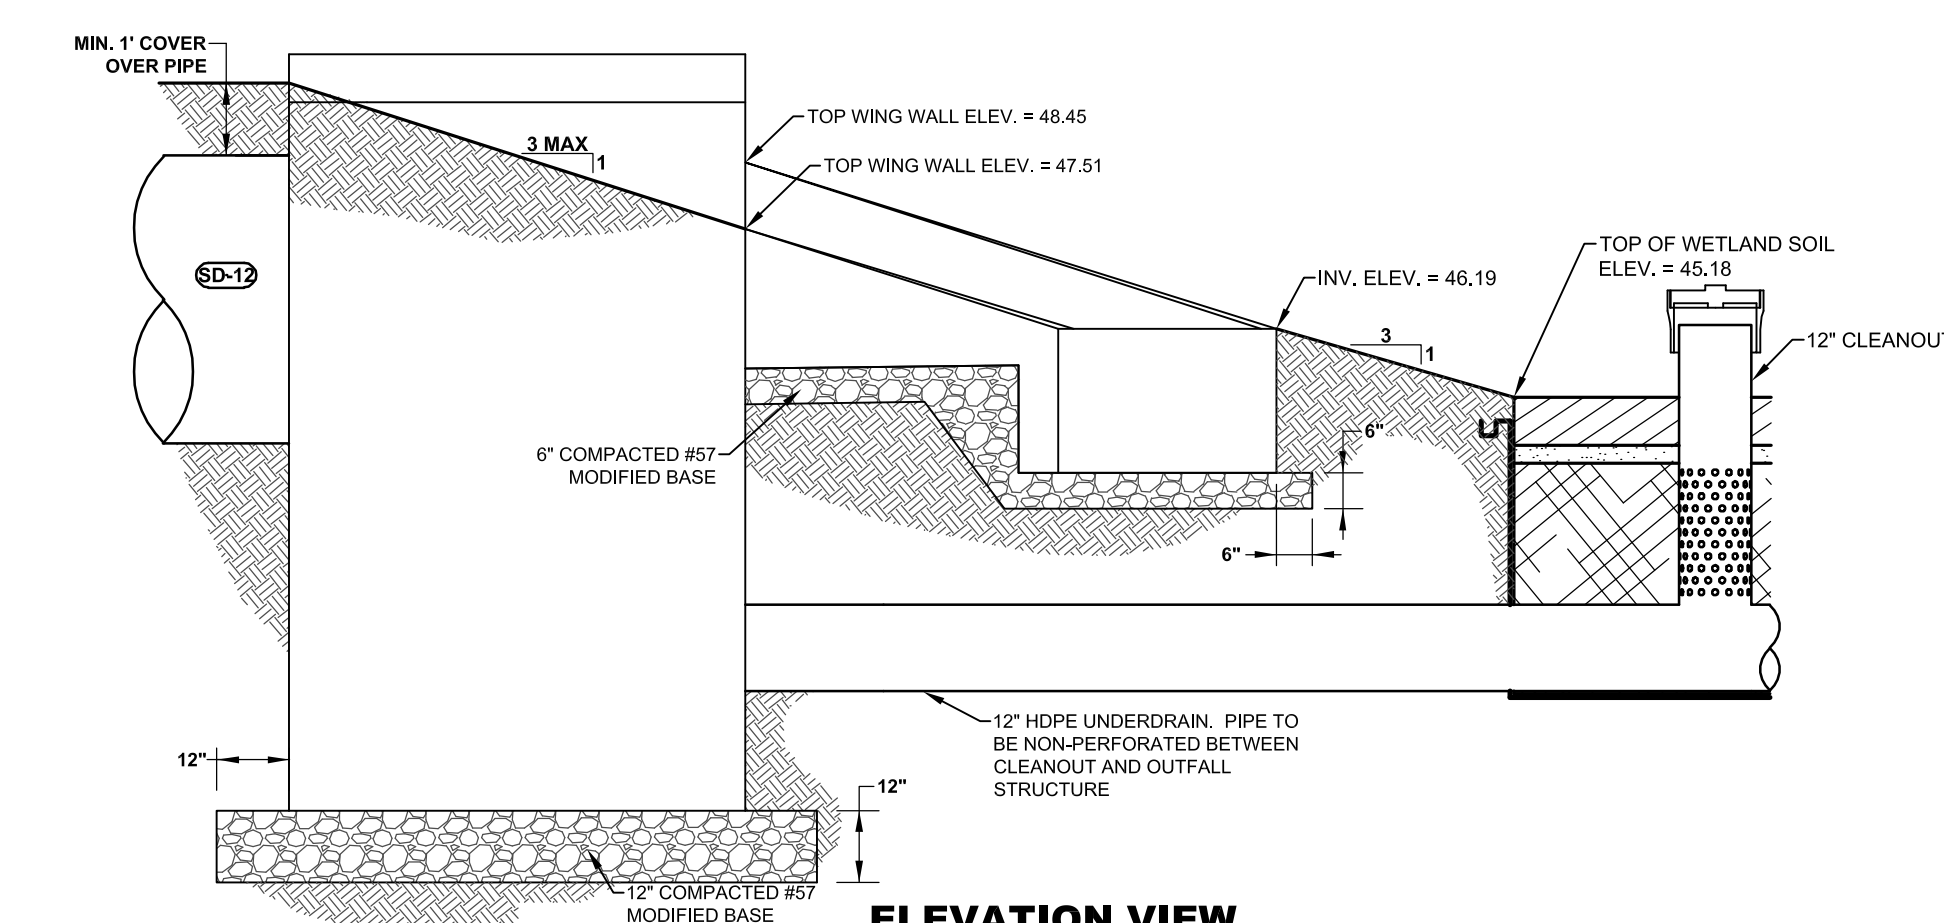

**ELEVATION VIEW**

**OUTFALL STRUCTURE DETAILS**

I HEREBY CERTIFY THAT THESE DOCUMENTS WERE PREPARED OR APPROVED BY ME AND THAT I AM A QUALIFIED PROFESSIONAL ENGINEER UNDER THE LAWS OF THE STATE OF MARYLAND  
LICENSE NUMBER: 30331  
EXPIRATION DATE: 09/23/12

PROJECT TITLE


**CAREER  
CENTER SITE  
IMPROVEMENTS  
PROJECT**

31901 TRI-COUNTY WAY  
SALISBURY  
WICOMICO COUNTY, MD

SHEET TITLE

**EDA - UTILITY  
PLAN**

**PRELIMINARY - NOT  
FOR CONSTRUCTION**

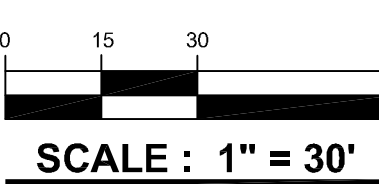

ISSUE BLOCK

NO.	DATE	DESCRIPTION
5	7/20/11	ISSUED FOR BIDDING
4	6/13/11	WICOMICO COUNTY P-4 SUBMISSION
3	5/27/11	WICOMICO COUNTY P-3 SUBMISSION
2	3/31/11	WICOMICO COUNTY P-2 SUBMISSION
1	10/10	WICOMICO COUNTY SUBMISSION

MARK DATE DESCRIPTION

PROJECT NO.: 2009145.00

DATE: 04/29/10

SCALE: 1" = 30'

DRAWN BY: H.M.S. | PROJ. MGR.: J.A.H.

SHEET

**C-303**

COPYRIGHT 2009