




SHRUB PLANTING DETAIL
NO SCALE BMG NO. : L-03

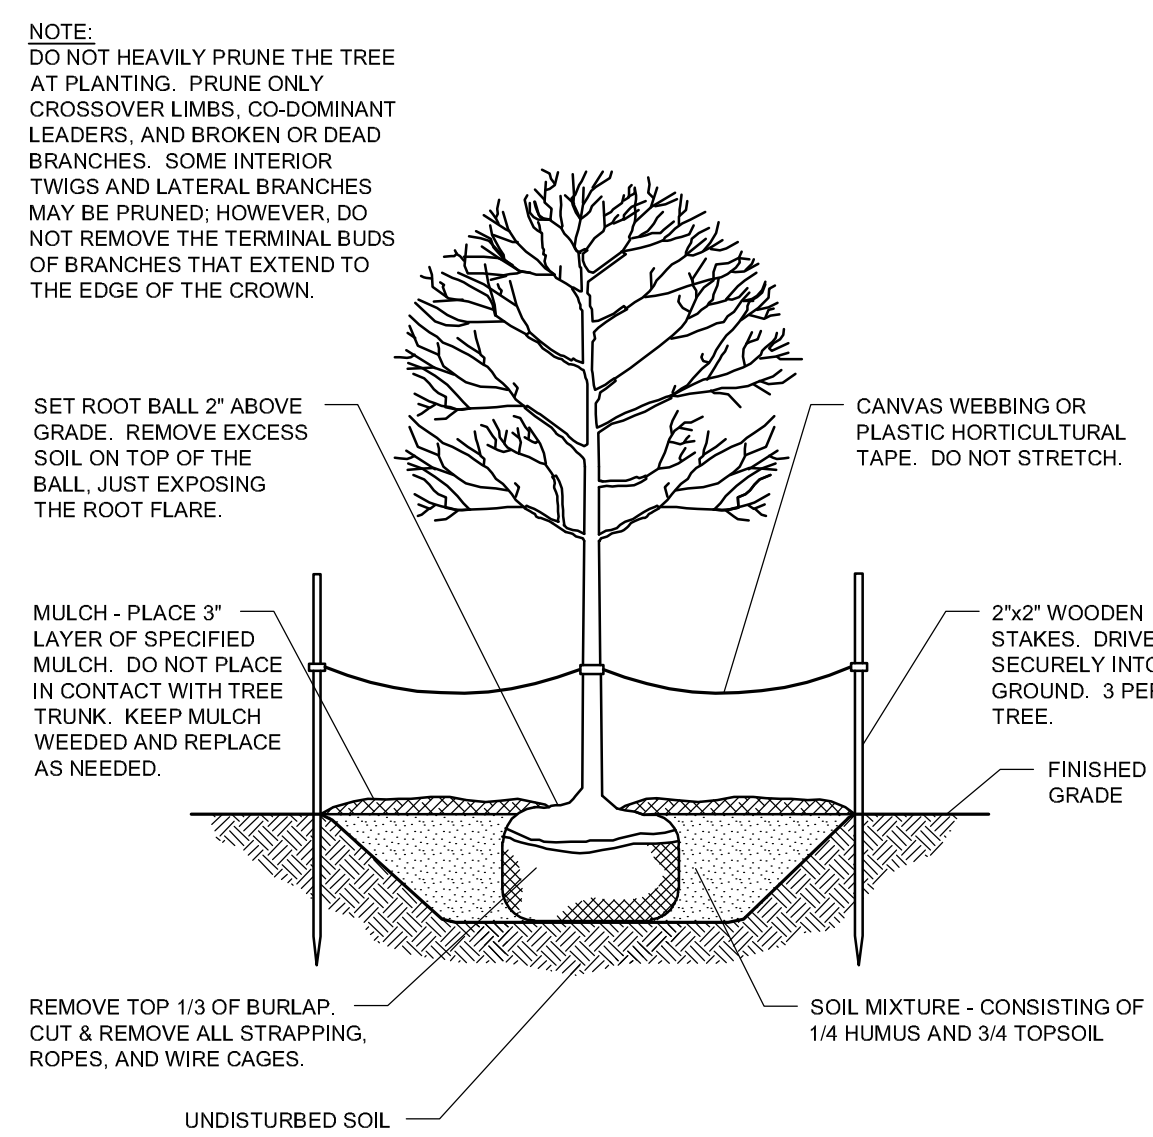


DECIDUOUS TREE PLANTING DETAIL
NO SCALE BMG NO. : L-01

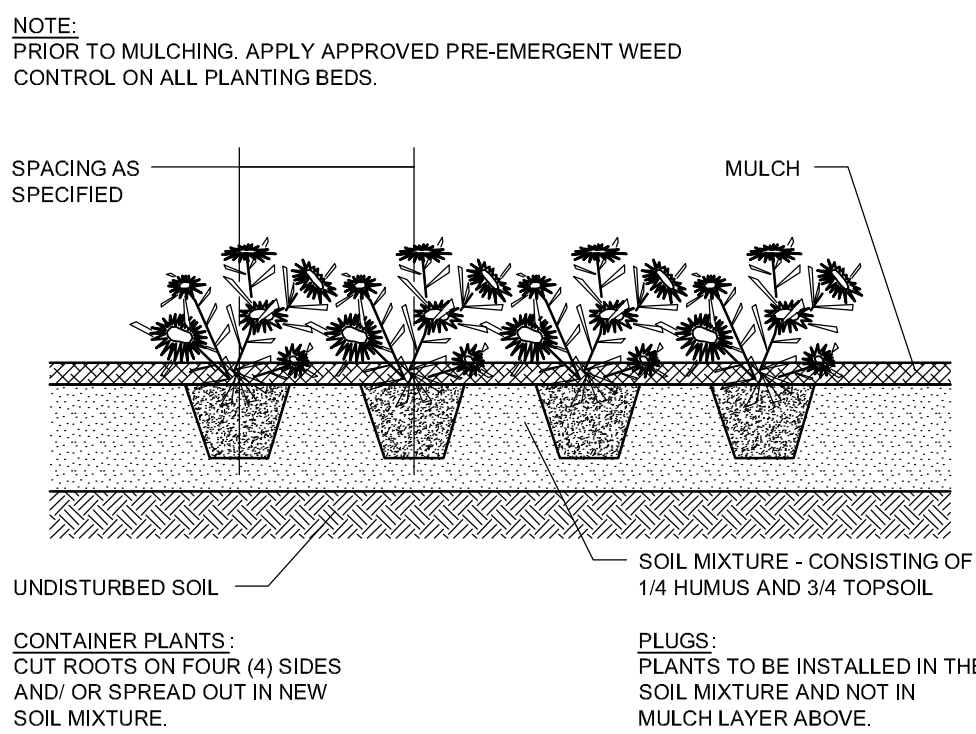


GROUND COVER PLANTING DETAIL
NO SCALE BMG NO. : L-04

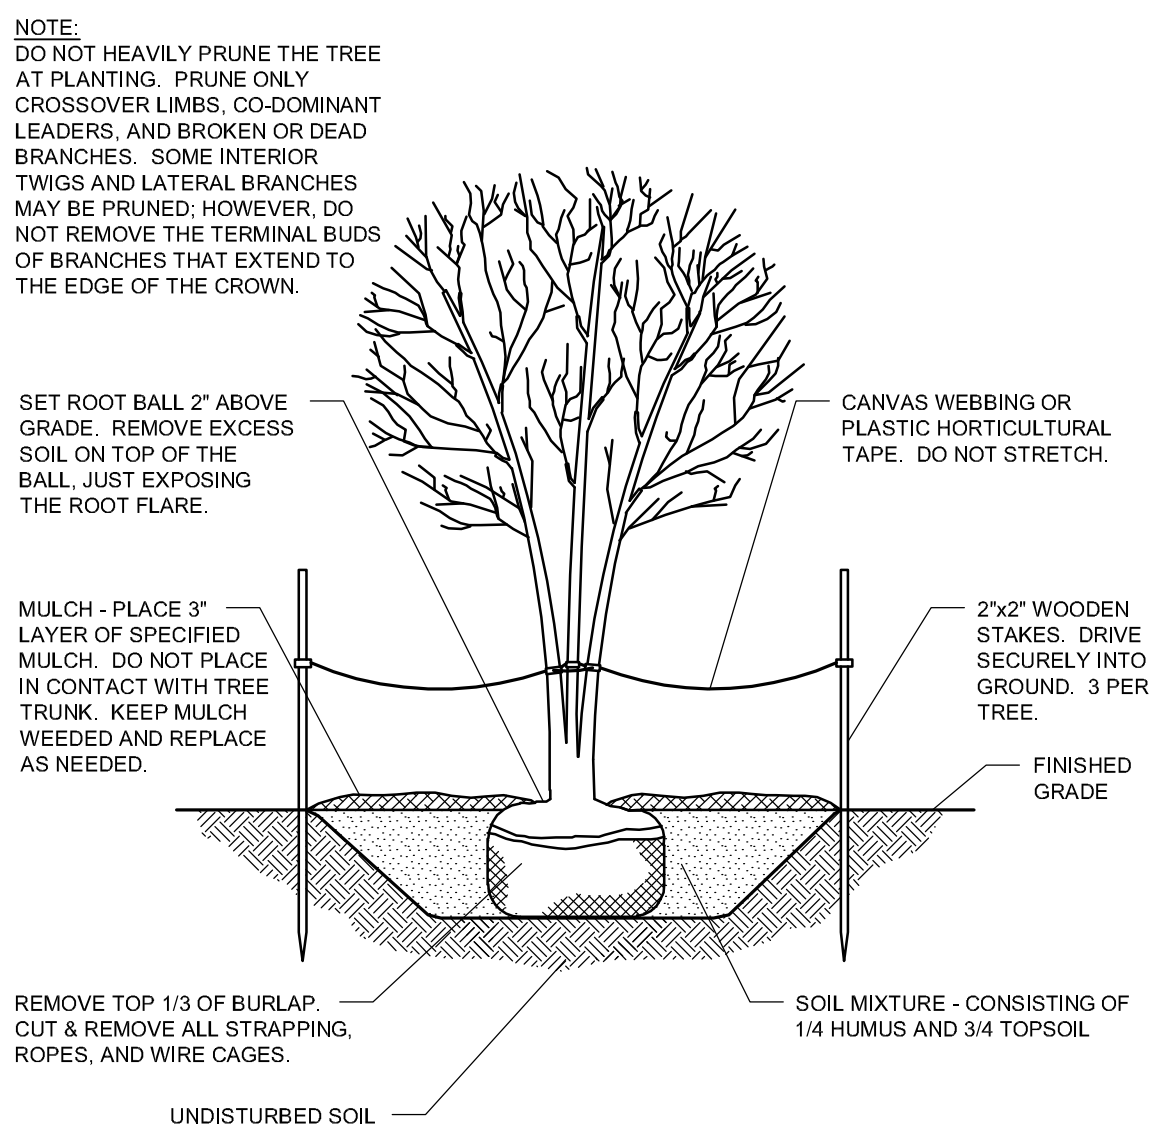

DECIDUOUS MULTISTEM TREE PLANTING DETAIL
NO SCALE BMG NO. : L-08

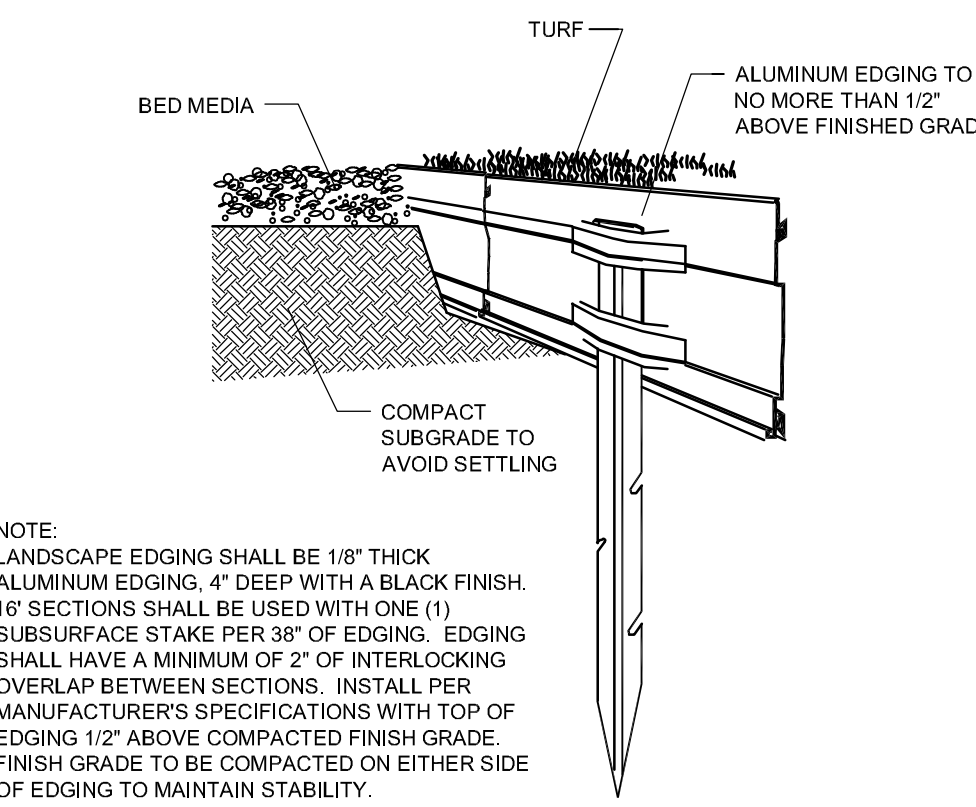

LANDSCAPE BED EDGING DETAIL
NO SCALE BMG NO. : L-07

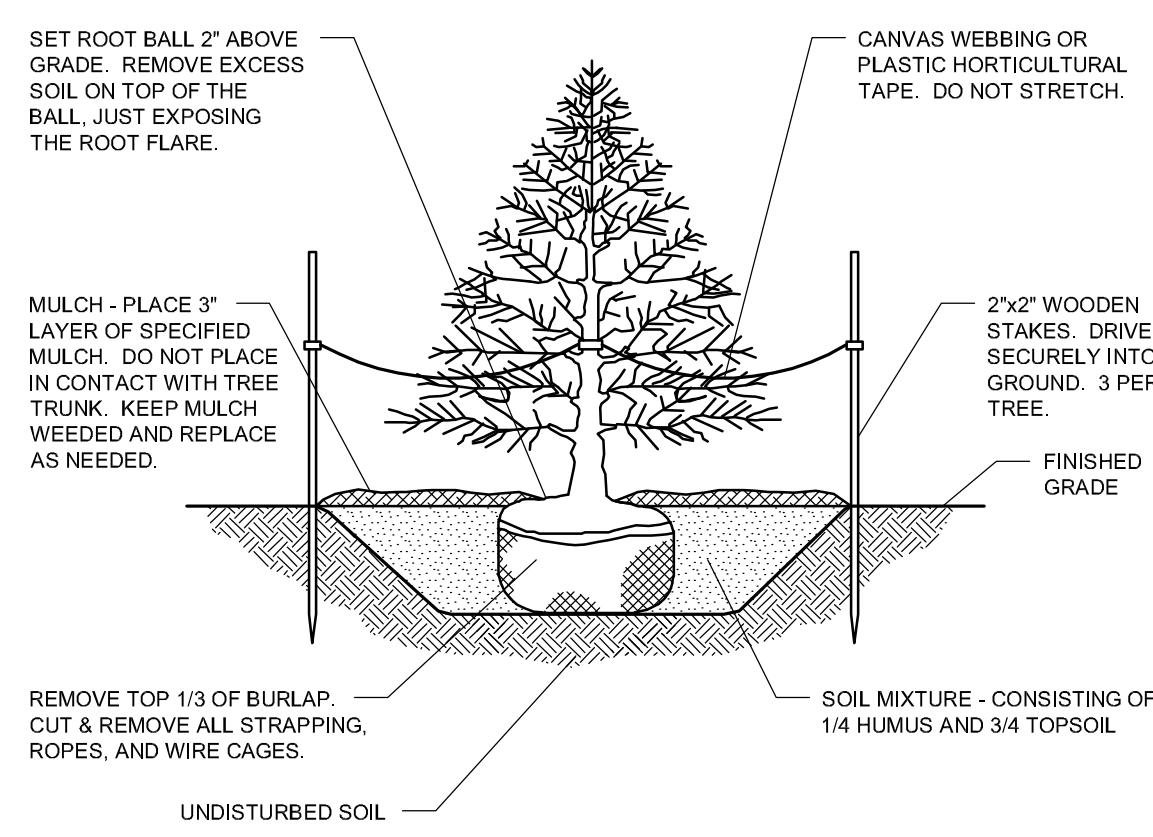

EVERGREEN TREE PLANTING DETAIL
NO SCALE BMG NO. : L-02

HEREBY CERTIFY THAT THESE DOCUMENTS WERE PREPARED OR APPROVED BY ME, AND THAT I AM A QUALIFIED PROFESSIONAL ENGINEER UNDER THE LAWS OF THE STATE OF MARYLAND.
LICENSE NUMBER: 30331
EXPIRATION DATE: 09/23/12

PROJECT TITLE

SHEET TITLE

CAREER CENTER SITE IMPROVEMENTS PROJECT

31901 TRI-COUNTY WAY
SALISBURY
WICOMICO COUNTY, MD

SHEET TITLE

EDA - LANDSCAPING DETAILS

FOR PERMITS & BIDDING

ISSUE BLOCK

NO.	DATE	DESCRIPTION
5	7/29/11	ISSUED FOR BIDDING
4	6/13/11	WICOMICO COUNTY P-4 SUBMISSION
3	5/27/11	WICOMICO COUNTY P-3 SUBMISSION
2	3/31/11	WICOMICO COUNTY P-2 SUBMISSION
1		WICOMICO COUNTY SUBMISSION

MARK DATE DESCRIPTION

PROJECT NO.: 2009145.00

DATE: 04/29/10

SCALE: AS SHOWN

DRAWN BY: H.M.S. | PROJ. MGR.: J.A.H.

SHEET

L-901

COPYRIGHT 2009