




SHRUB PLANTING DETAIL
NO SCALE BMG NO. : L-03

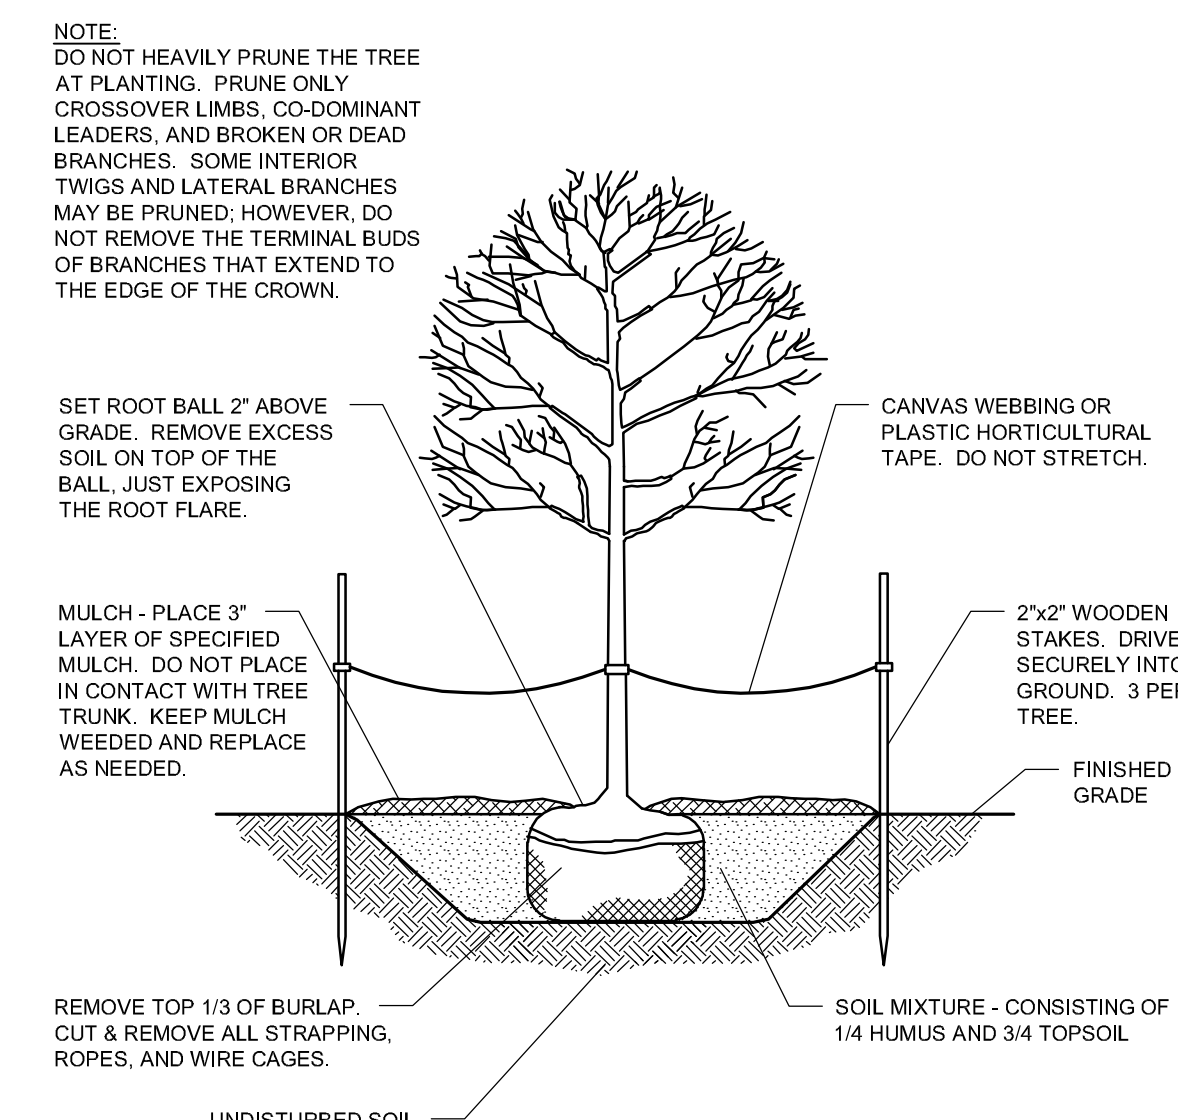


DECIDUOUS TREE PLANTING DETAIL
NO SCALE BMG NO. : L-01

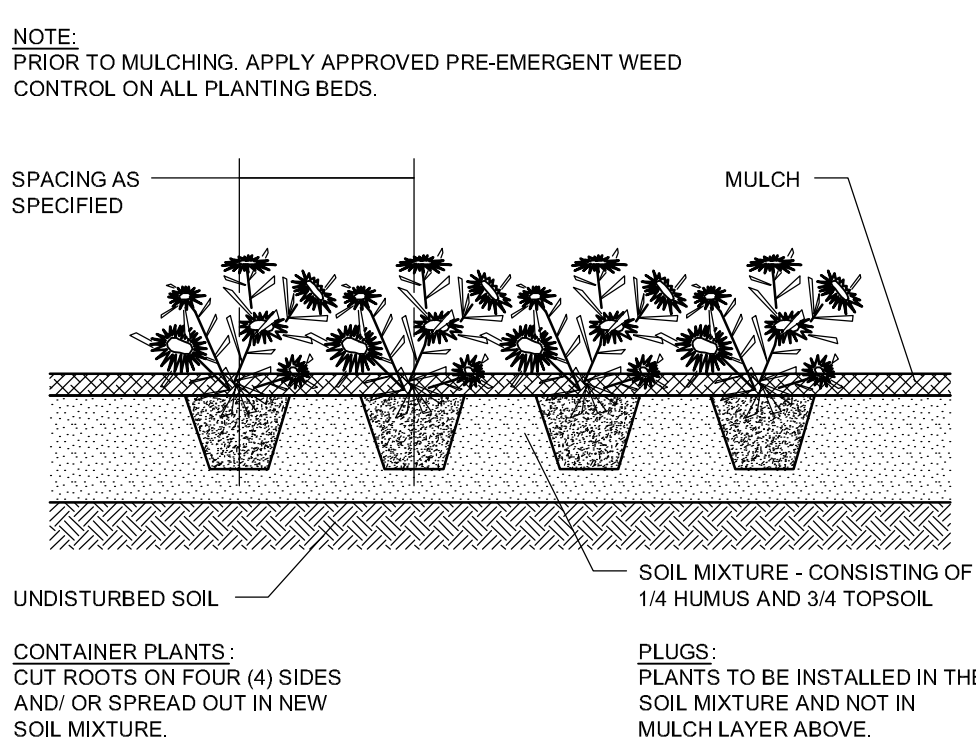


GROUND COVER PLANTING DETAIL
NO SCALE BMG NO. : L-04

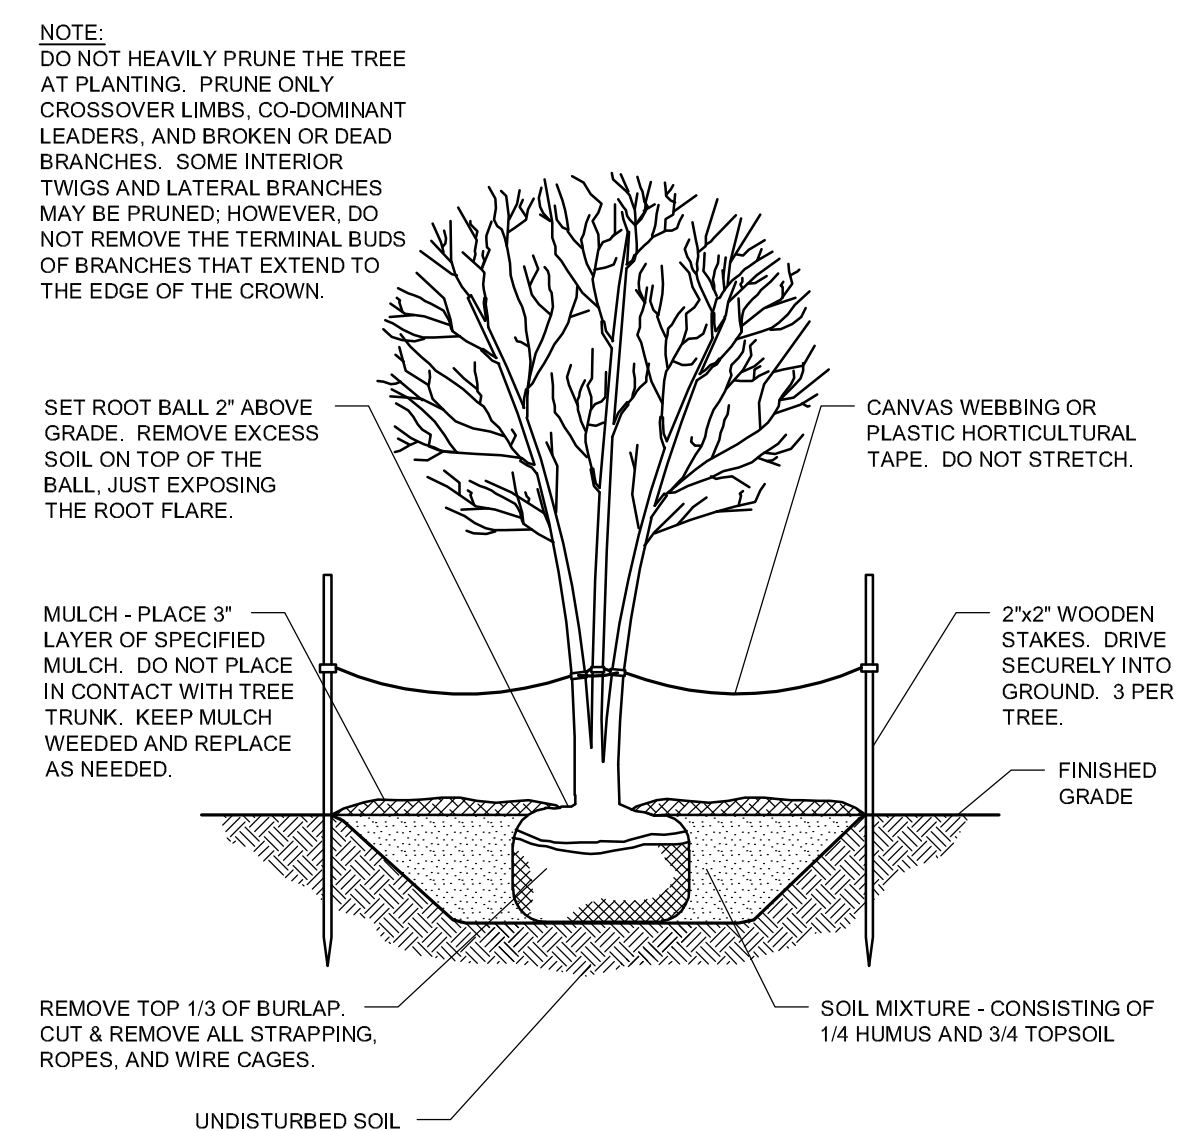

DECIDUOUS MULTISTEM TREE PLANTING DETAIL
NO SCALE BMG NO. : L-08

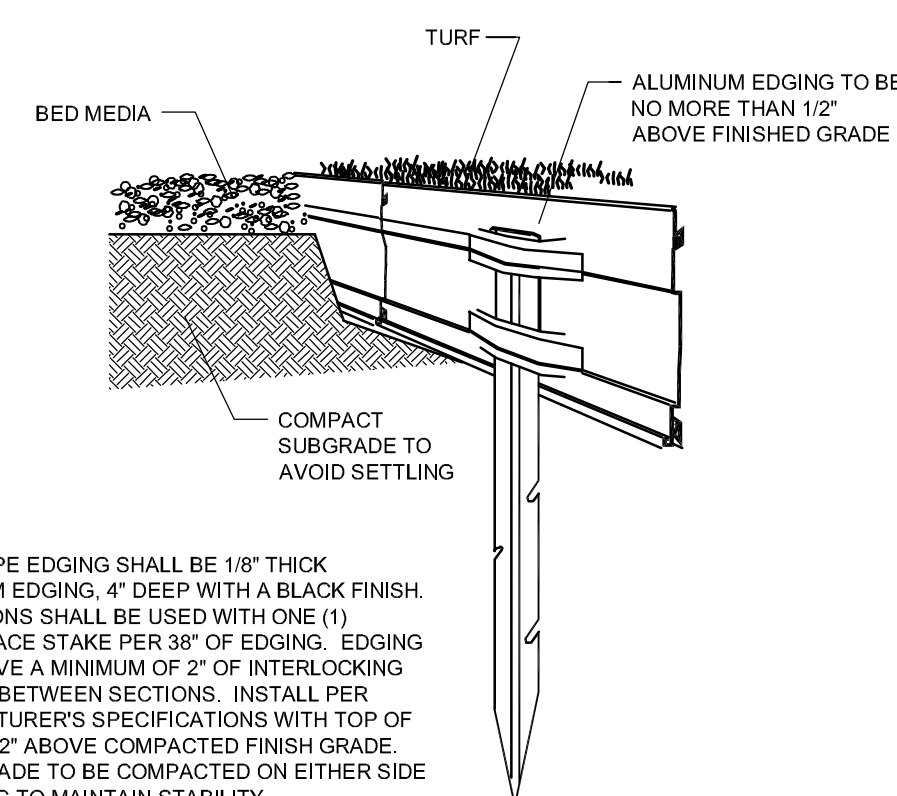

LANDSCAPE BED EDGING DETAIL
NO SCALE BMG NO. : L-07

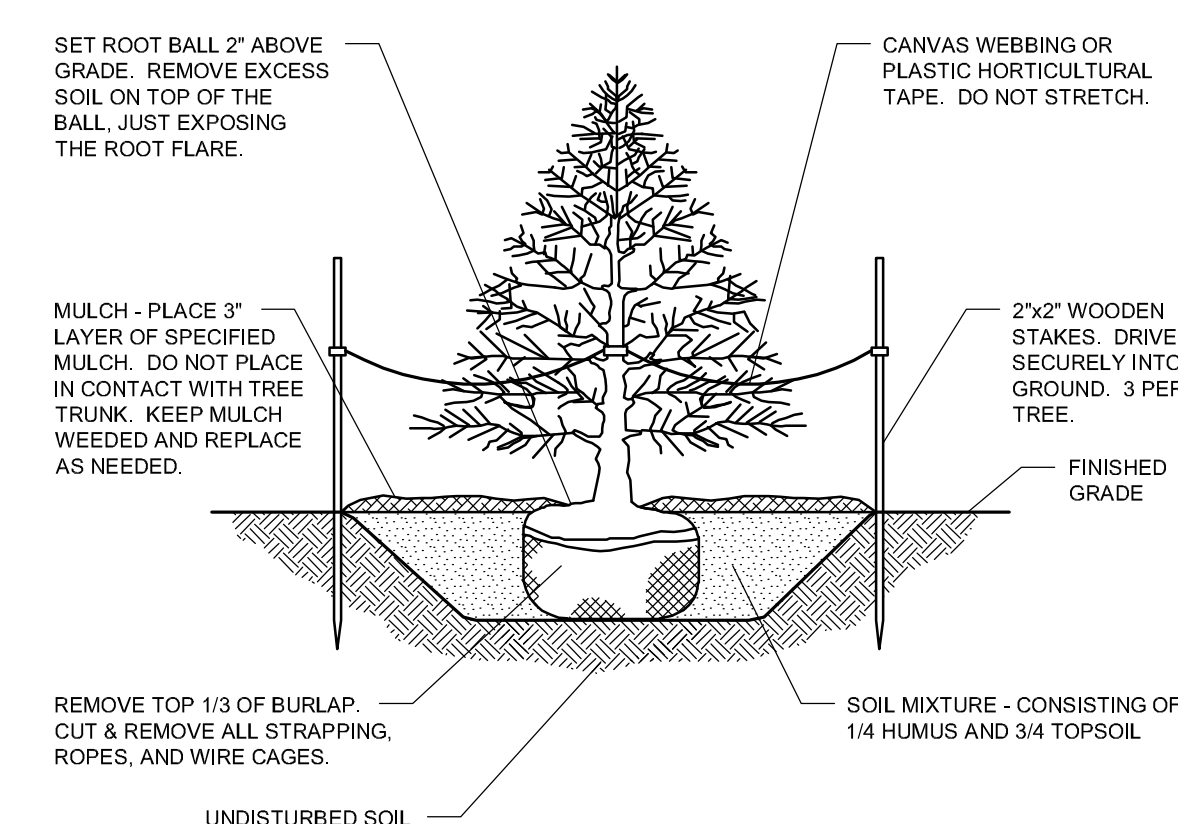

EVERGREEN TREE PLANTING DETAIL
NO SCALE BMG NO. : L-02

ISSUED FOR BIDDING
DATE: 01/05/12

HEREBY CERTIFY THAT THESE DOCUMENTS WERE PREPARED OR APPROVED BY ME, AND THAT I AM A QUALIFIED PROFESSIONAL ENGINEER UNDER THE LAWS OF THE STATE OF MARYLAND.
LICENSE NUMBER: 30331
EXPIRATION DATE: 09/23/12

PROJECT TITLE

TCC / SHORE TRANSIT BUS MAINTENANCE FACILITY - PHASE II

31955 TRI-COUNTY WAY
SALISBURY
WICOMICO COUNTY, MD

SHEET TITLE

SHORE TRANSIT - LANDSCAPING PLAN

FOR PERMITS & BIDDING

ISSUE BLOCK

| NO. | DATE | DESCRIPTION |
|-----|---------|--------------------------------|
| 5 | 7/20/11 | ISSUED FOR BIDDING |
| 4 | 6/13/11 | WICOMICO COUNTY P-4 SUBMISSION |
| 3 | 5/27/11 | WICOMICO COUNTY P-3 SUBMISSION |
| 2 | 3/31/11 | WICOMICO COUNTY P-2 SUBMISSION |
| 1 | | WICOMICO COUNTY SUBMISSION |

MARK DATE DESCRIPTION

PROJECT NO.: 2009145.00

DATE: 04/29/10

SCALE: AS SHOWN

DRAWN BY: H.M.S. | PROJ. MGR.: J.A.H.

SHEET

L-901

COPYRIGHT 2009