




1 LSWA, CRL, AND UI SPACE PLAN  
SCALE: 1/4" = 1'-0"

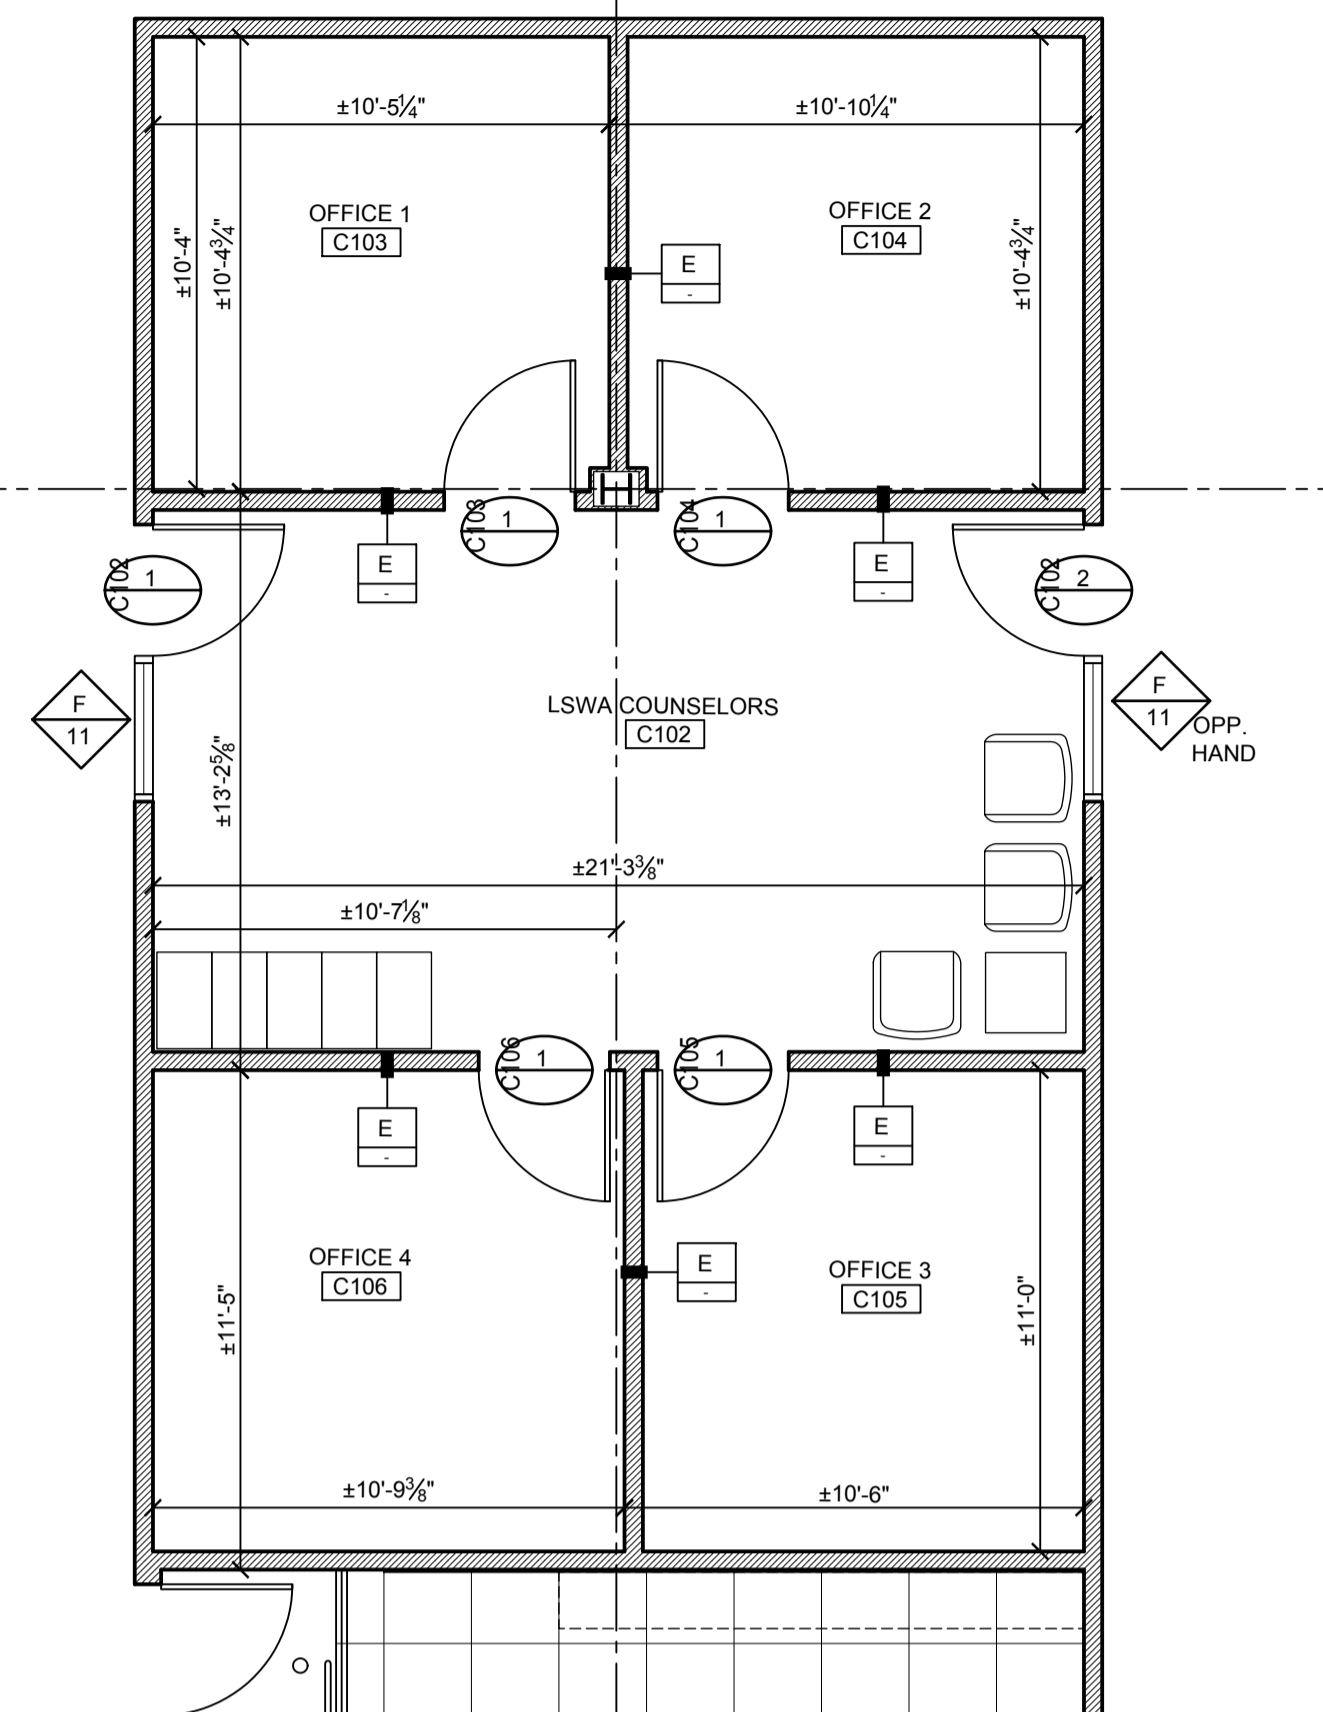


4 INTERIOR ELEVATION  
SCALE: 1/2" = 1'-0"

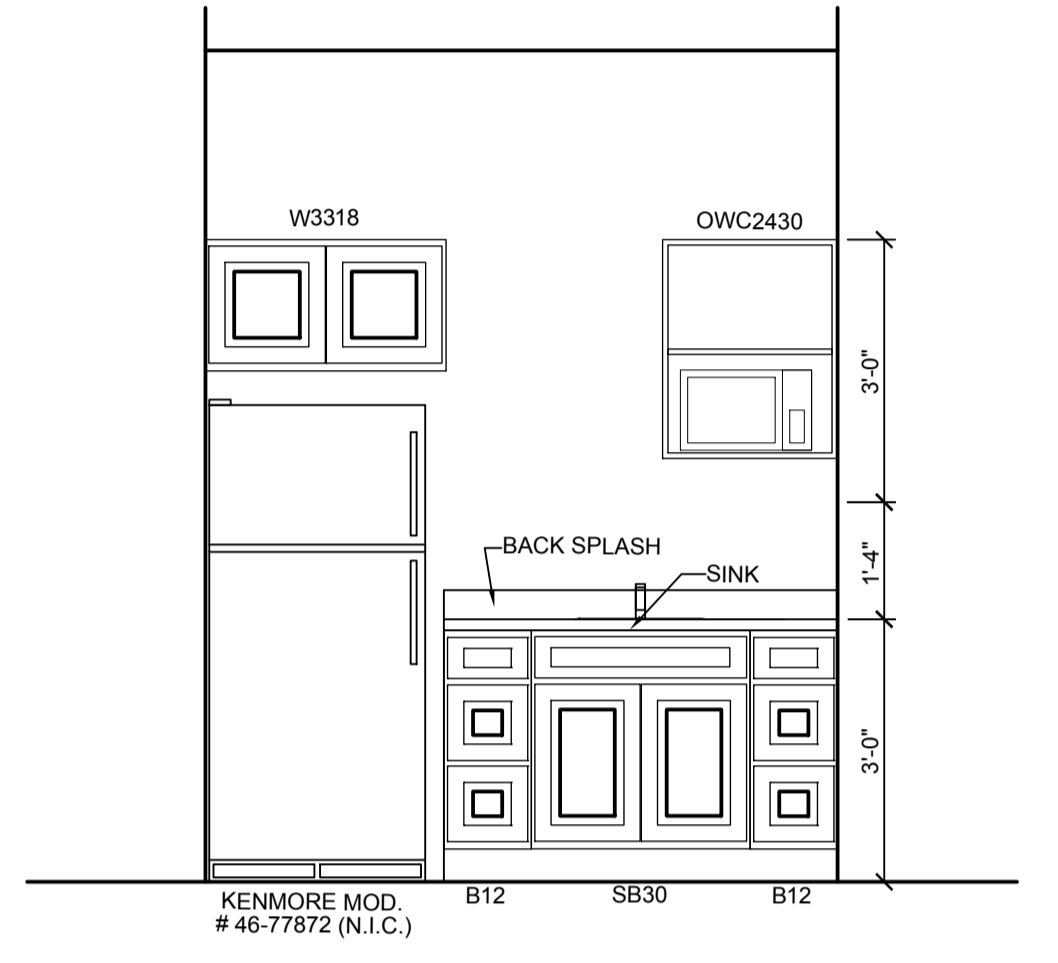


5 INTERIOR ELEVATION  
SCALE: 1/2" = 1'-0"

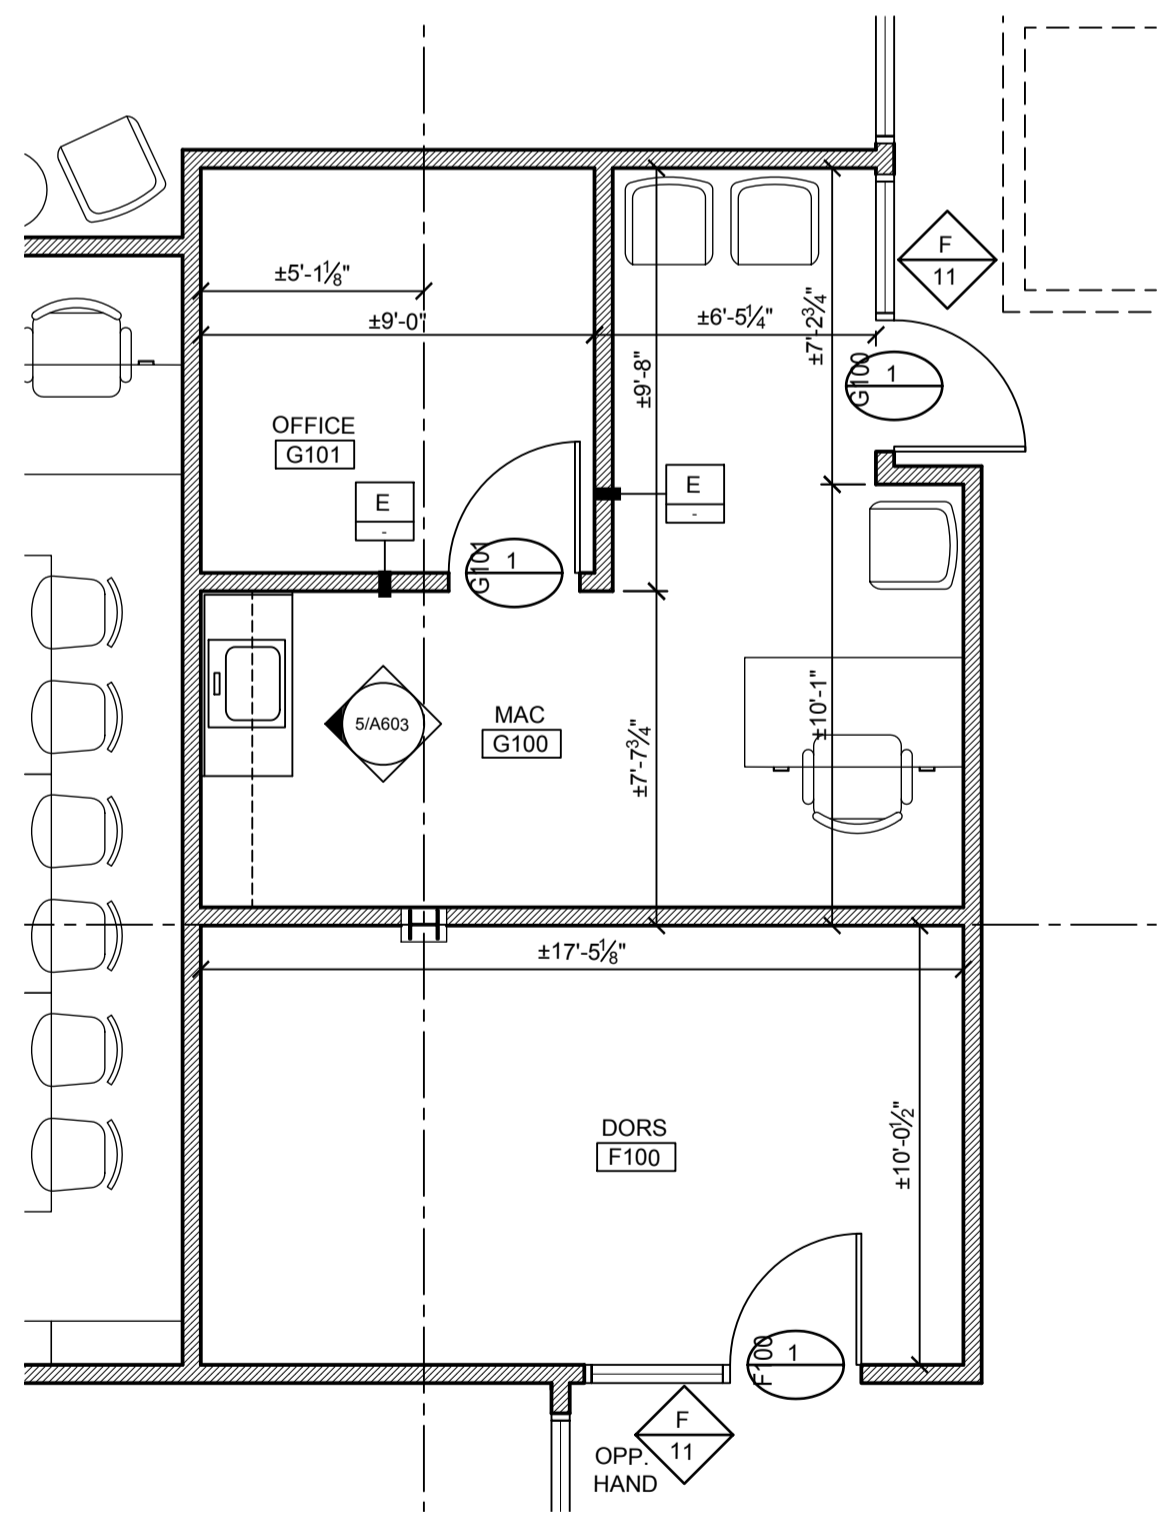


2 MAC AND DORS SPACE PLAN  
SCALE: 1/4" = 1'-0"

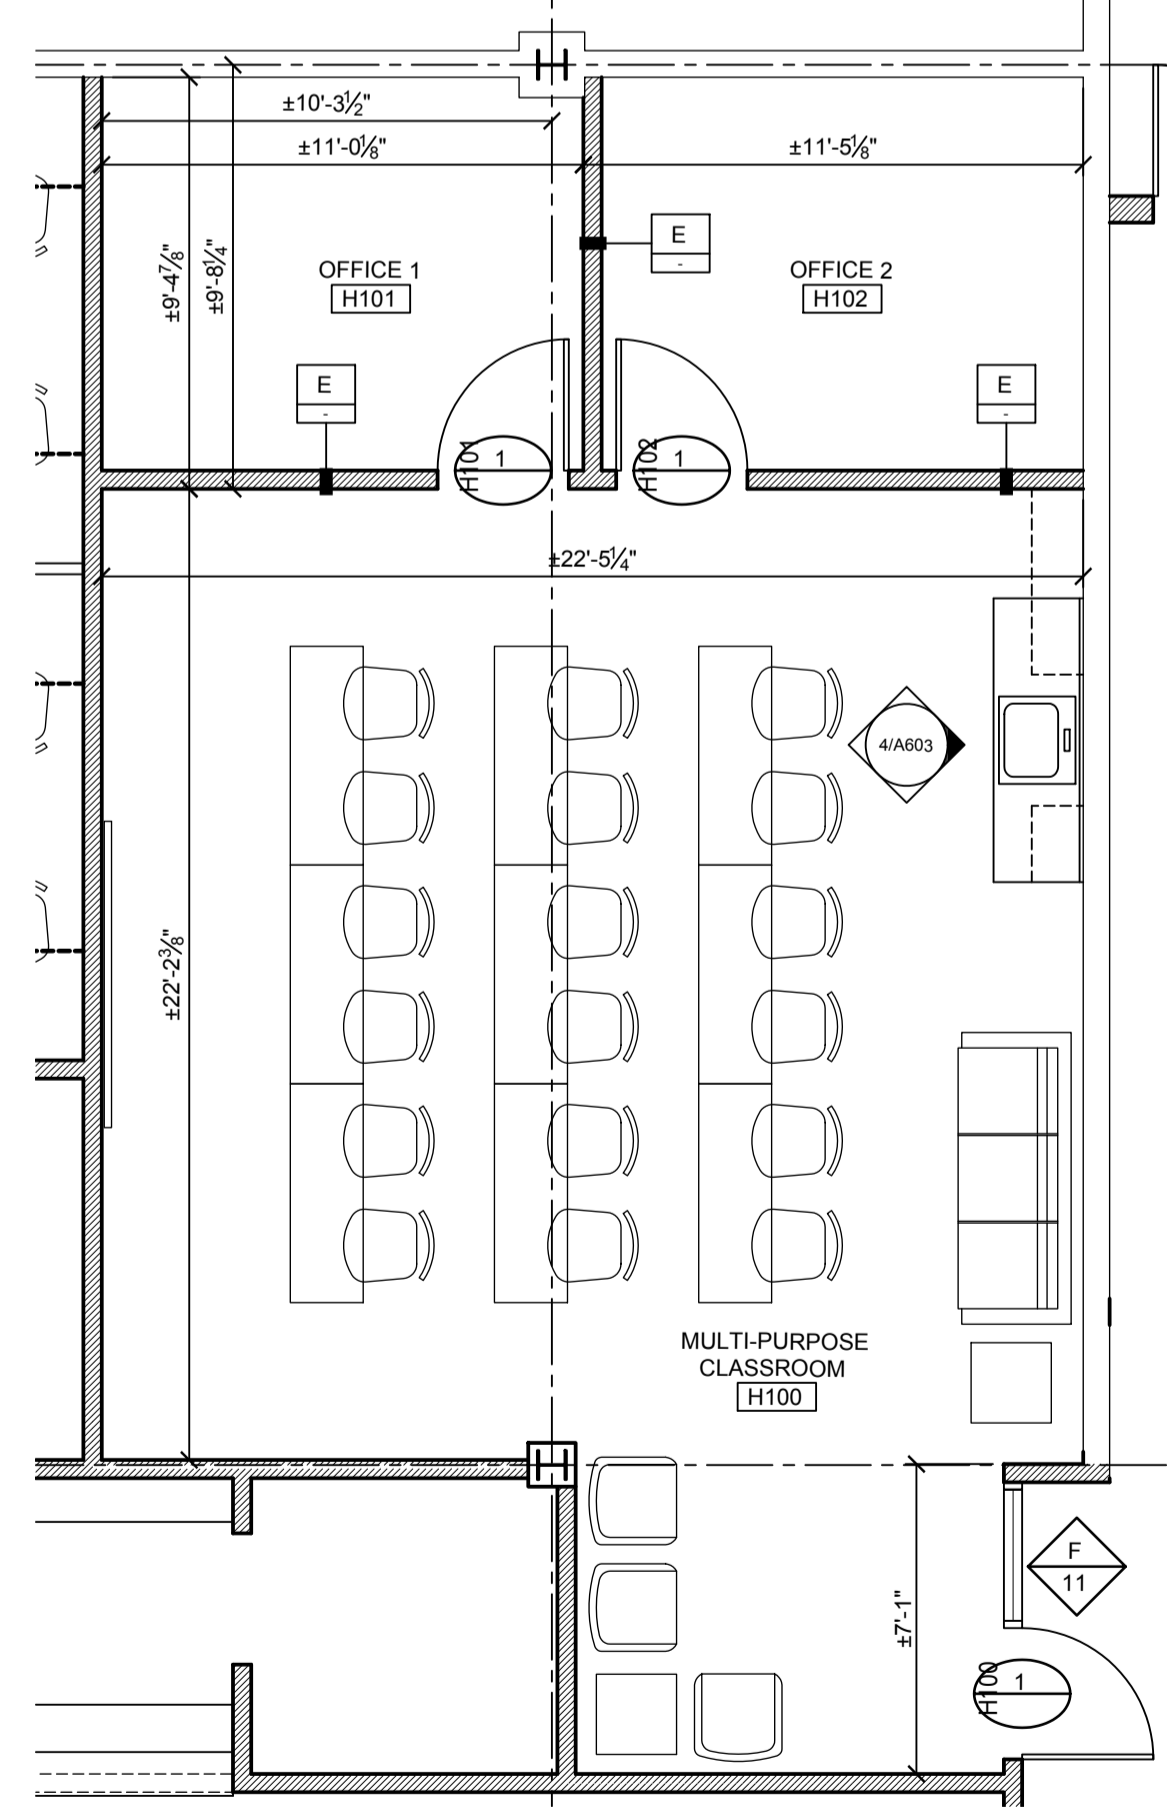


3 FOCUS SPACE PLAN  
SCALE: 1/4" = 1'-0"

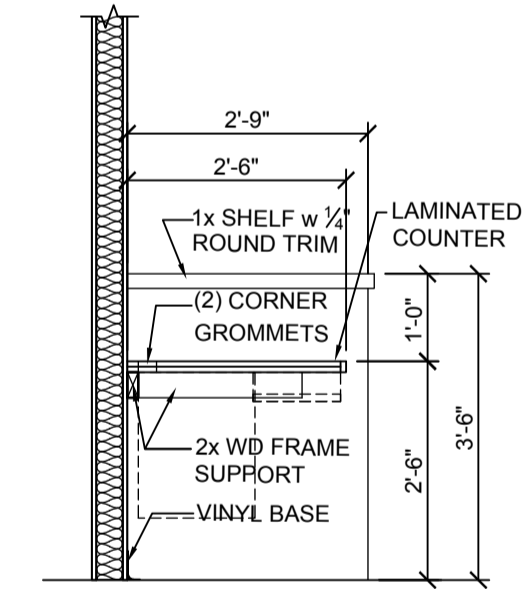

6 SECTION DETAIL  
SCALE: 1/2" = 1'-0"

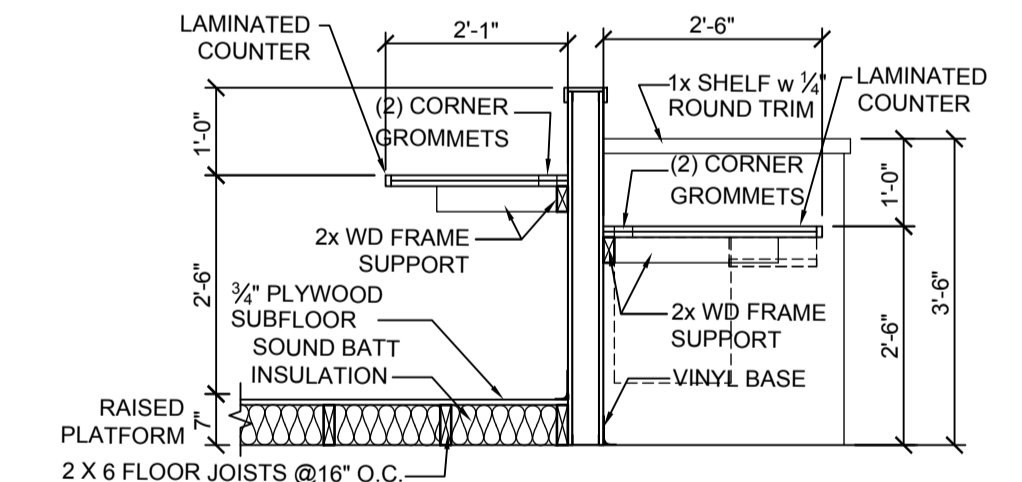

7 SECTION DETAIL  
SCALE: 1/2" = 1'-0"

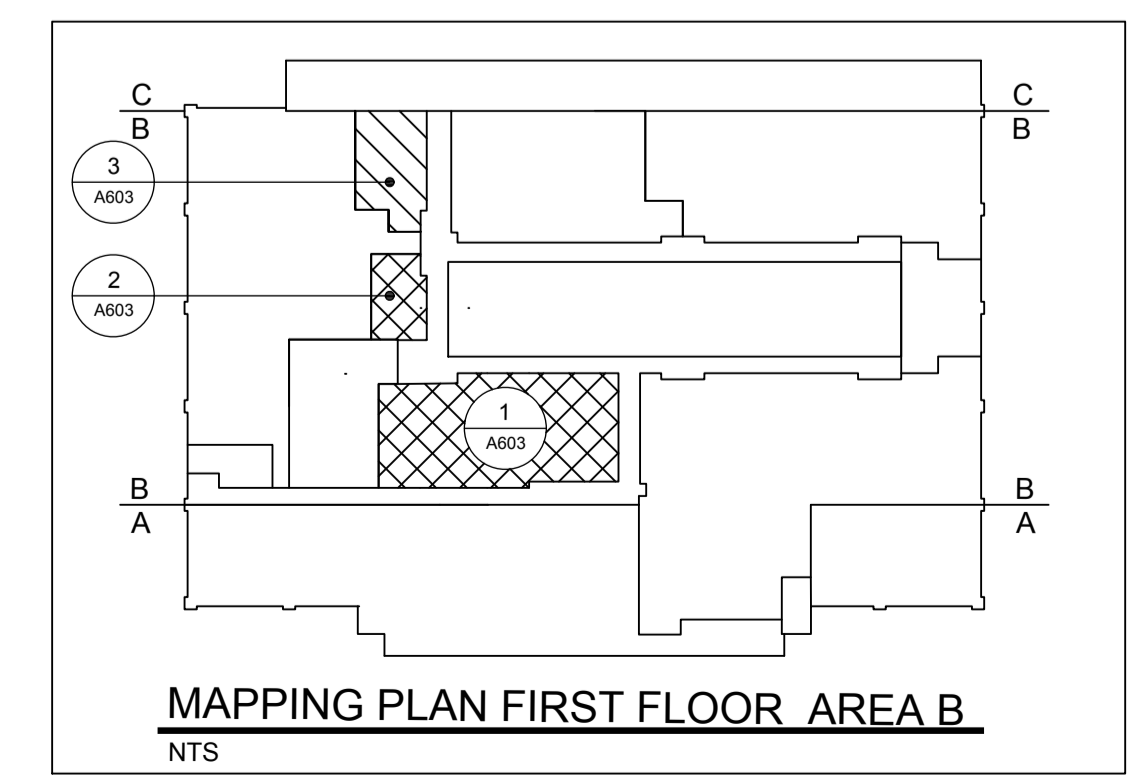

MAPPING PLAN FIRST FLOOR AREA B  
NTS

NO.	DATE	REMARKS	NO.	DATE	REMARKS

LEGEND: DIMENSIONS ARE APPROXIMATE. VERIFY ALL DIMENSIONS WITH THE ARCHITECT. VERIFY ALL DIMENSIONS WITH THE ARCHITECT.

ARCHITECTURE  
ENGINEERING  
INCORPORATED  
**IOTT**  
310 HAMMOND ST. SUITE 109 SALISBURY, MARYLAND  
(410) 749-7229 FAX (410) 749-0001

TRI - COUNTY MULTI-PURPOSE CENTER  
BUILDING ENVELOPE AND  
INTERIOR RENOVATION  
SALISBURY, MARYLAND  
LSWA, CRL, UI, MAC, DORS, AND FOCUS SPACE PLAN

PRINT DATE: 11.12.2010  
IOTT PROJ. NO.: 09-035  
DESIGN BY: JI  
SCALE: AS NOTED  
STAGE: ISSUED FOR BID  
DWG. FILE: 09-035-A603

**A**  
**603**